

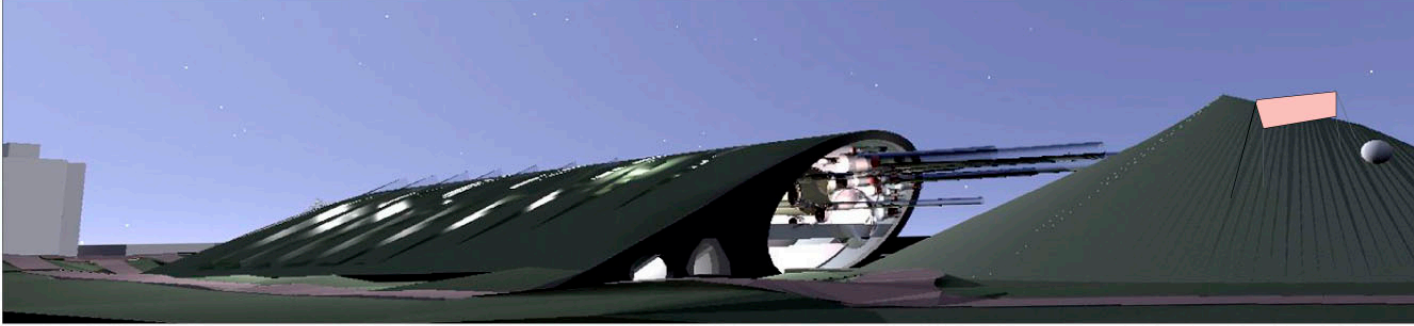
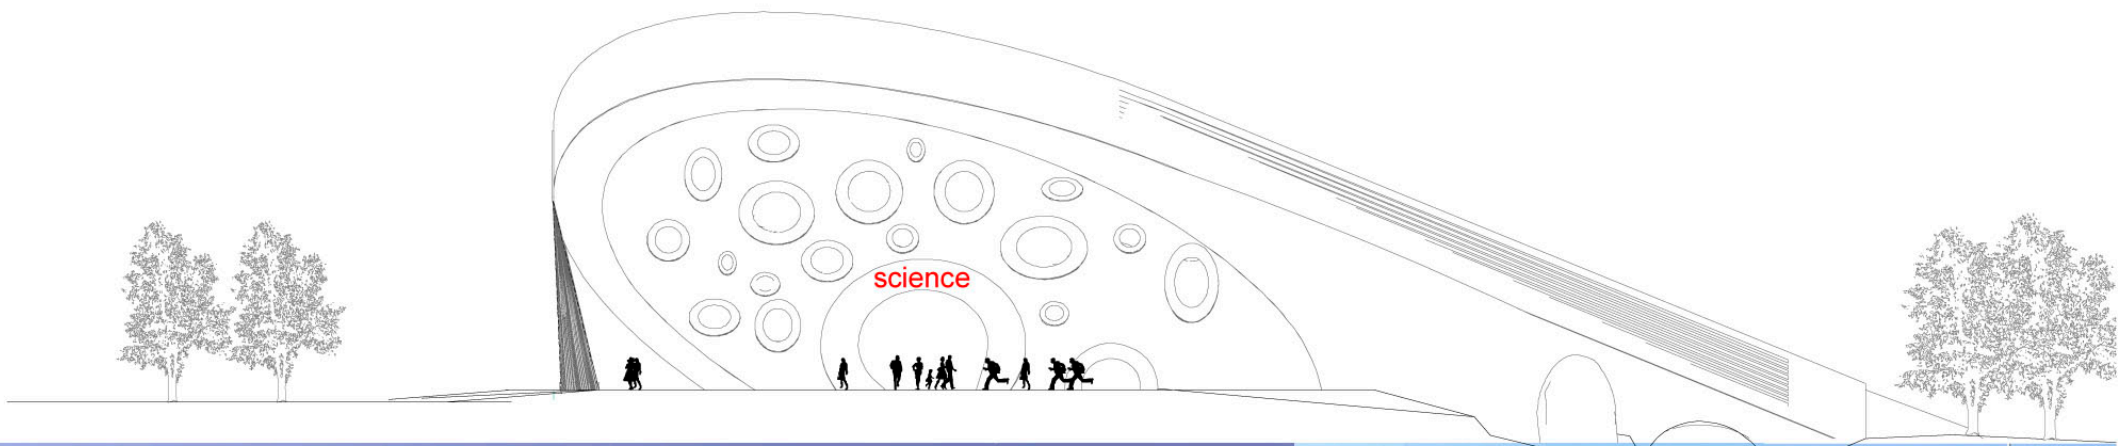



SOUTH ELEVATION 1:200

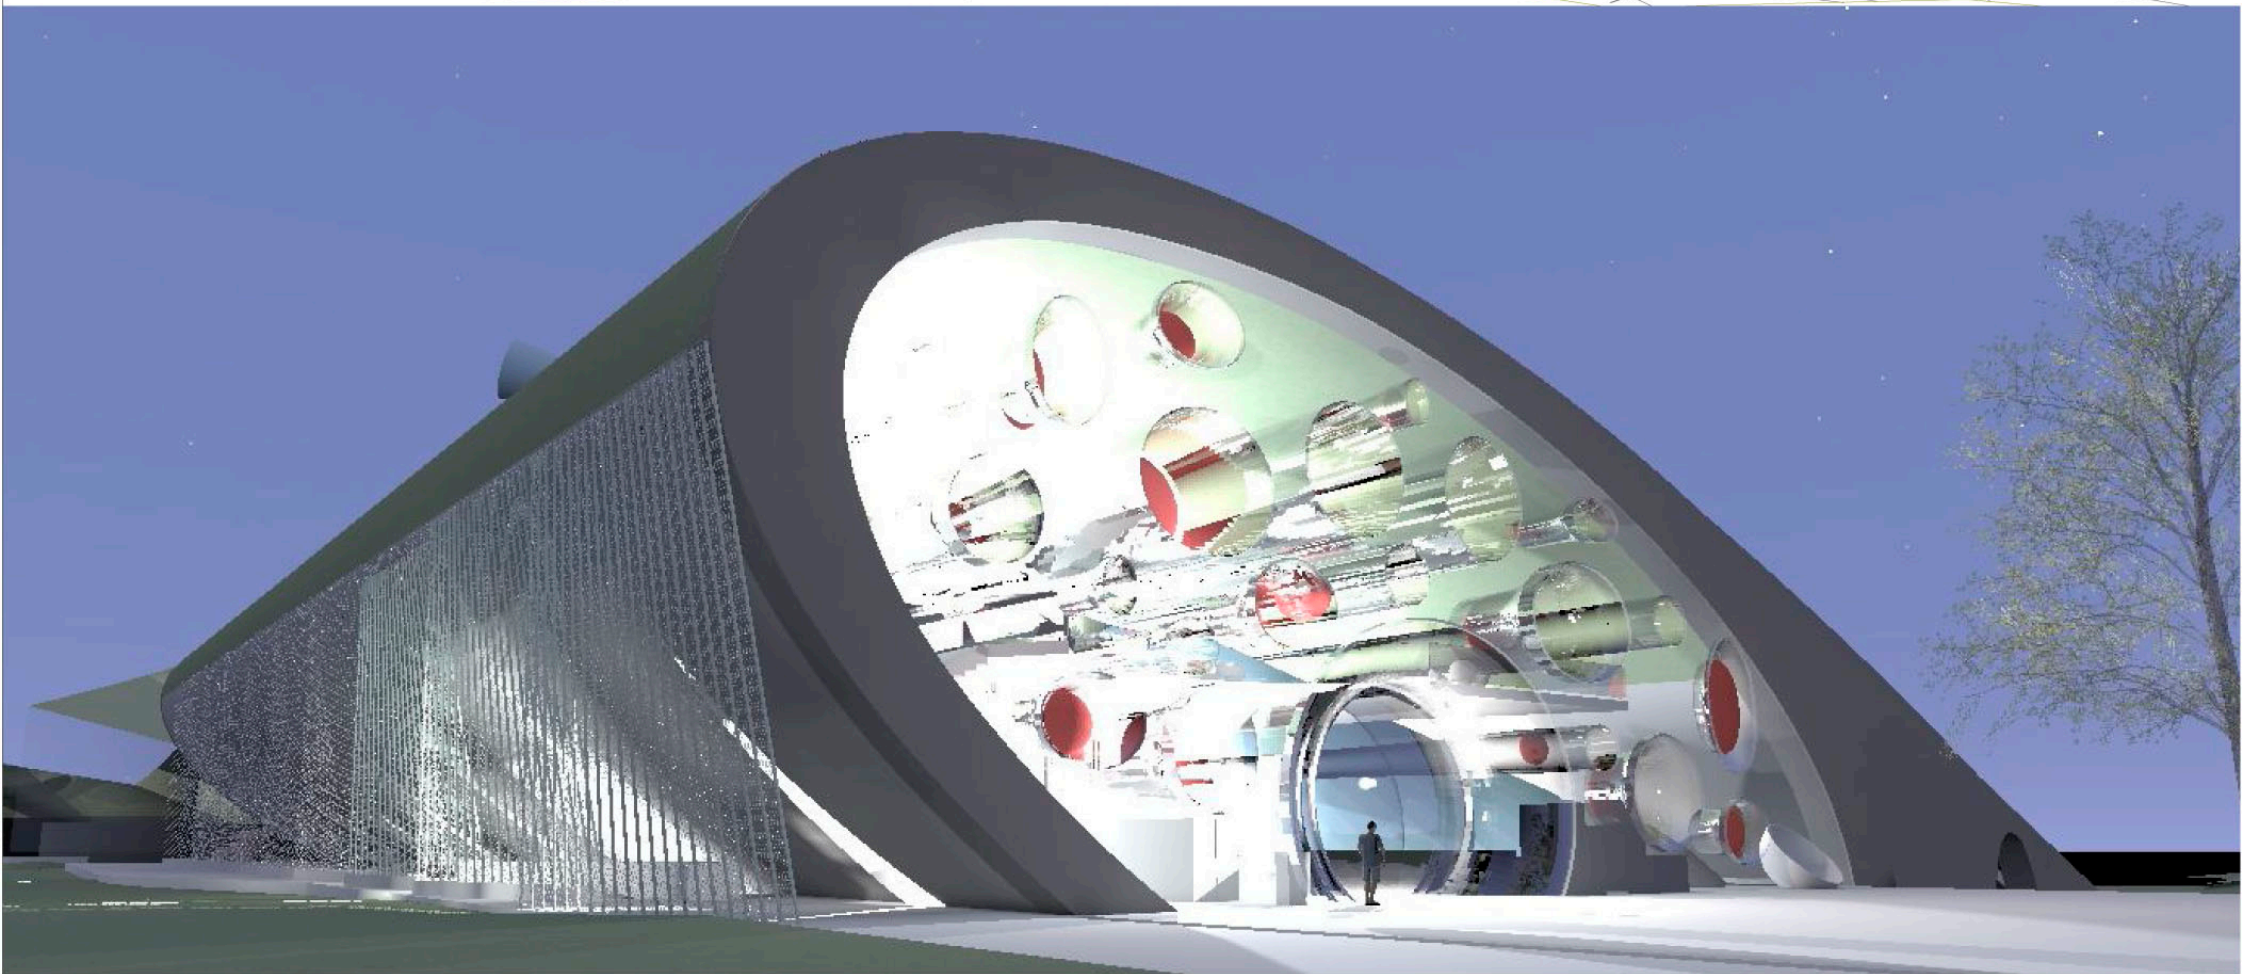

NORTH ELEVATION 1:200

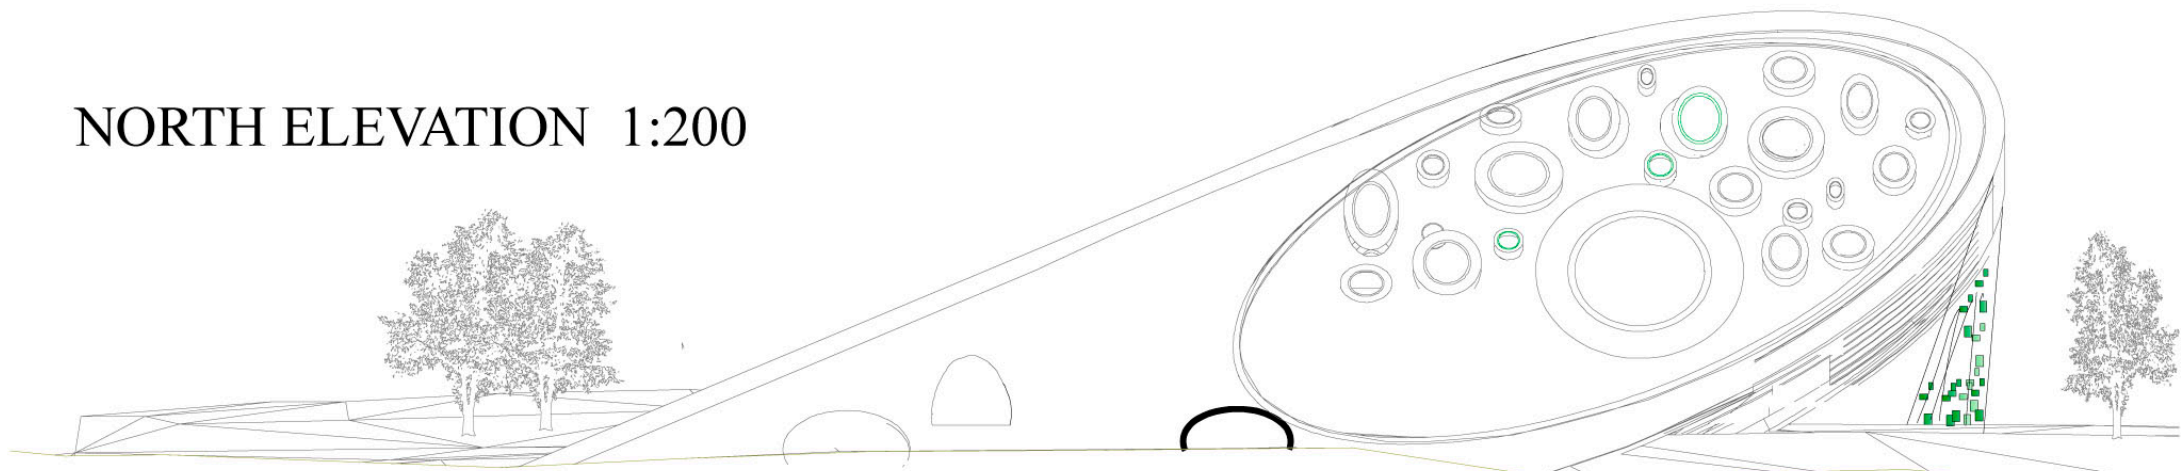

View "F1"

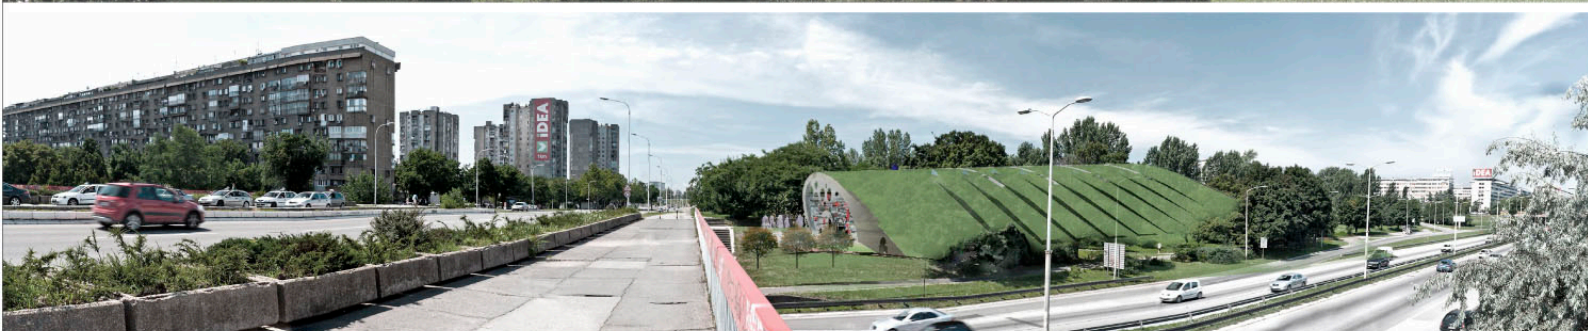

View "F2"