




Main House




Front Elevation

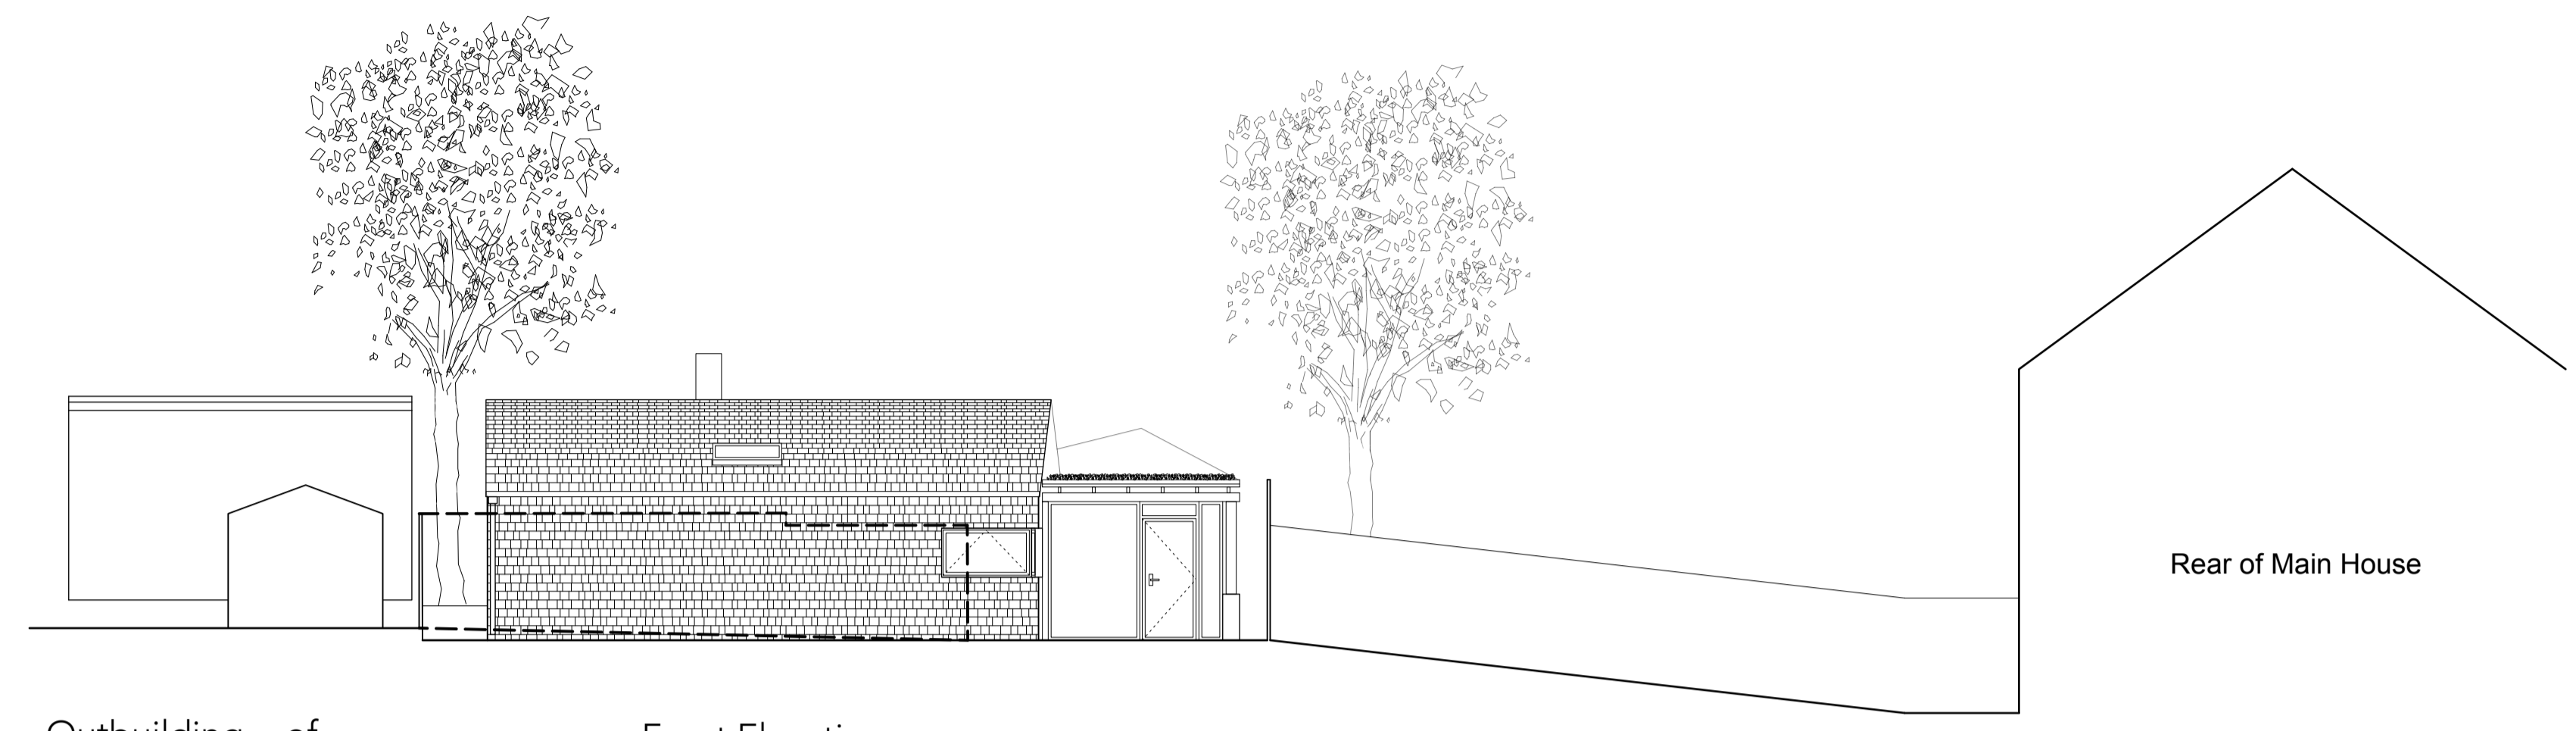

Outbuilding of Haycroft Gardens



Front Elevation

Rear of Main House

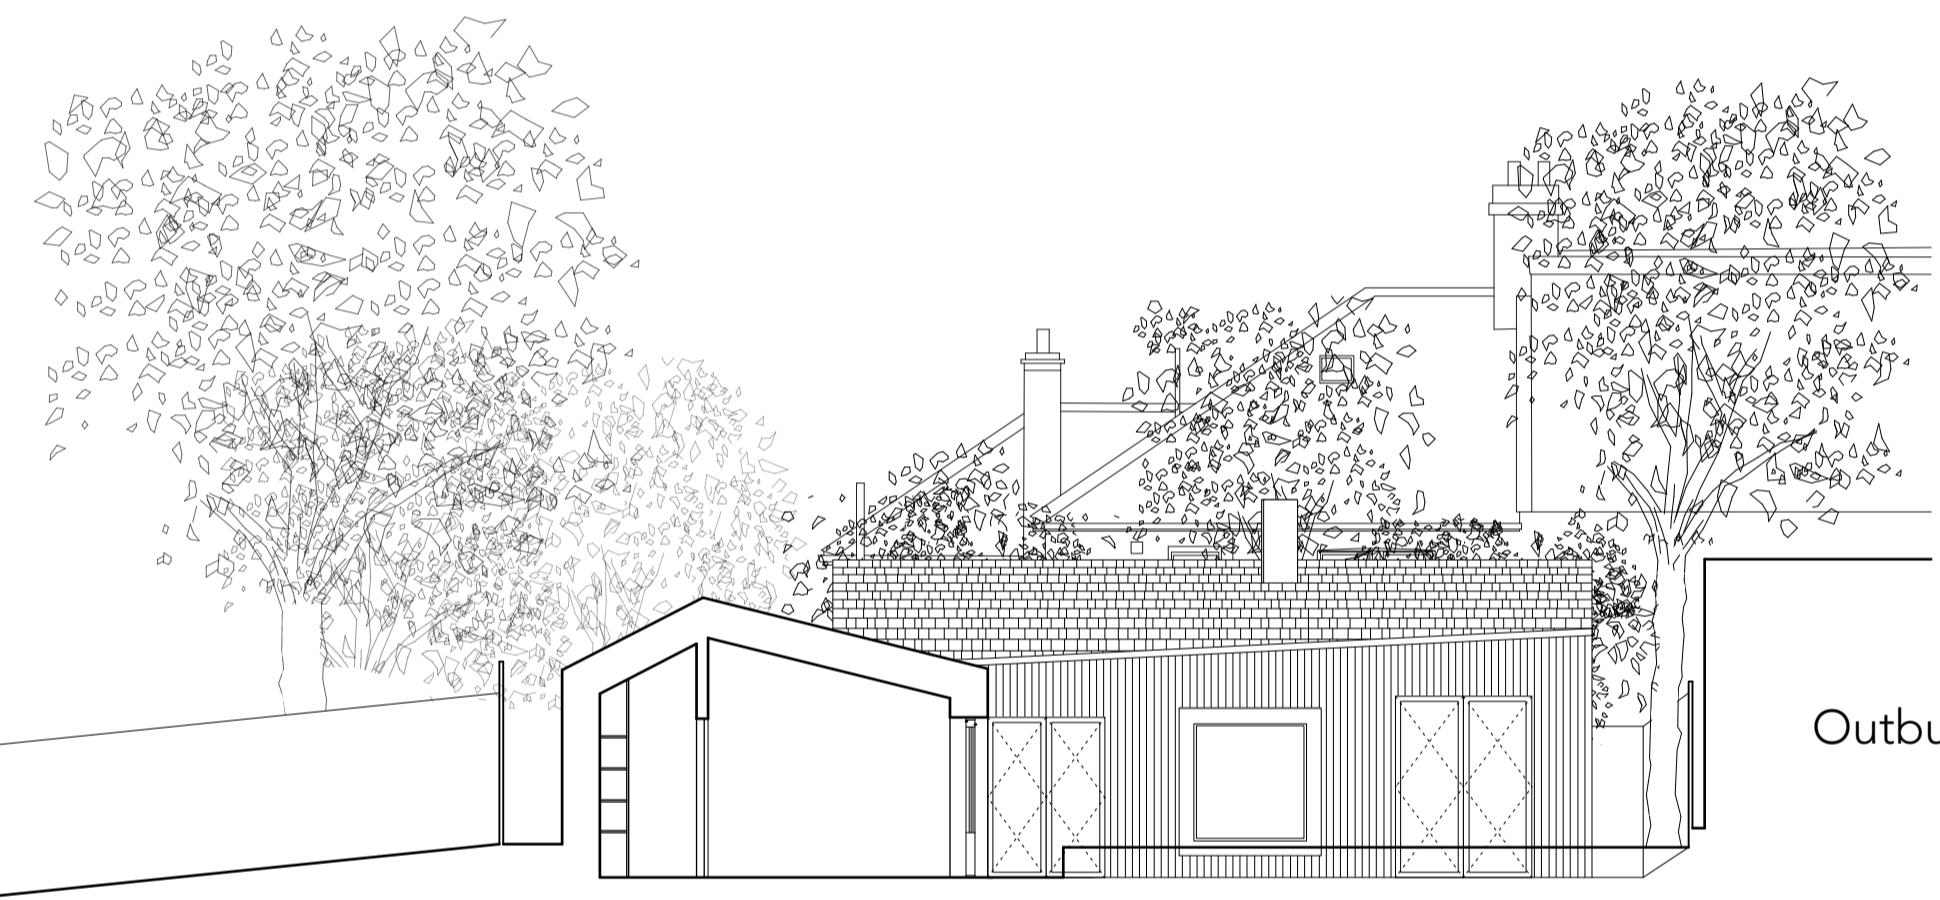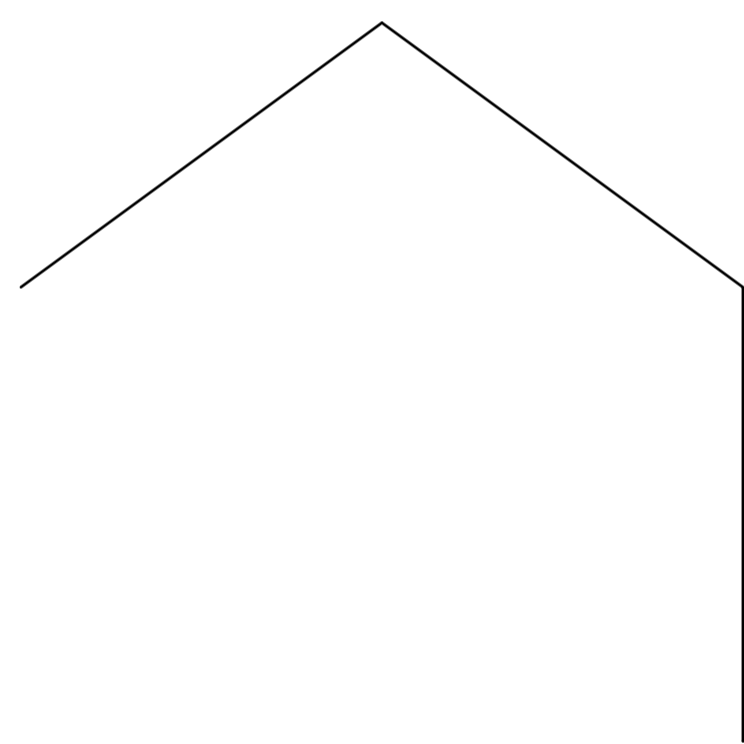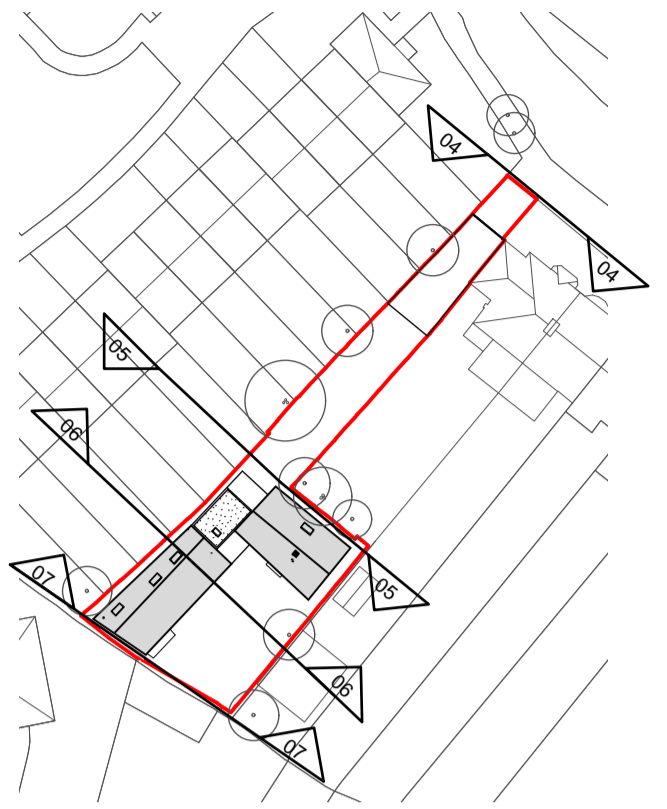

Rear Elevation

Outbuilding of Haycroft Gardens

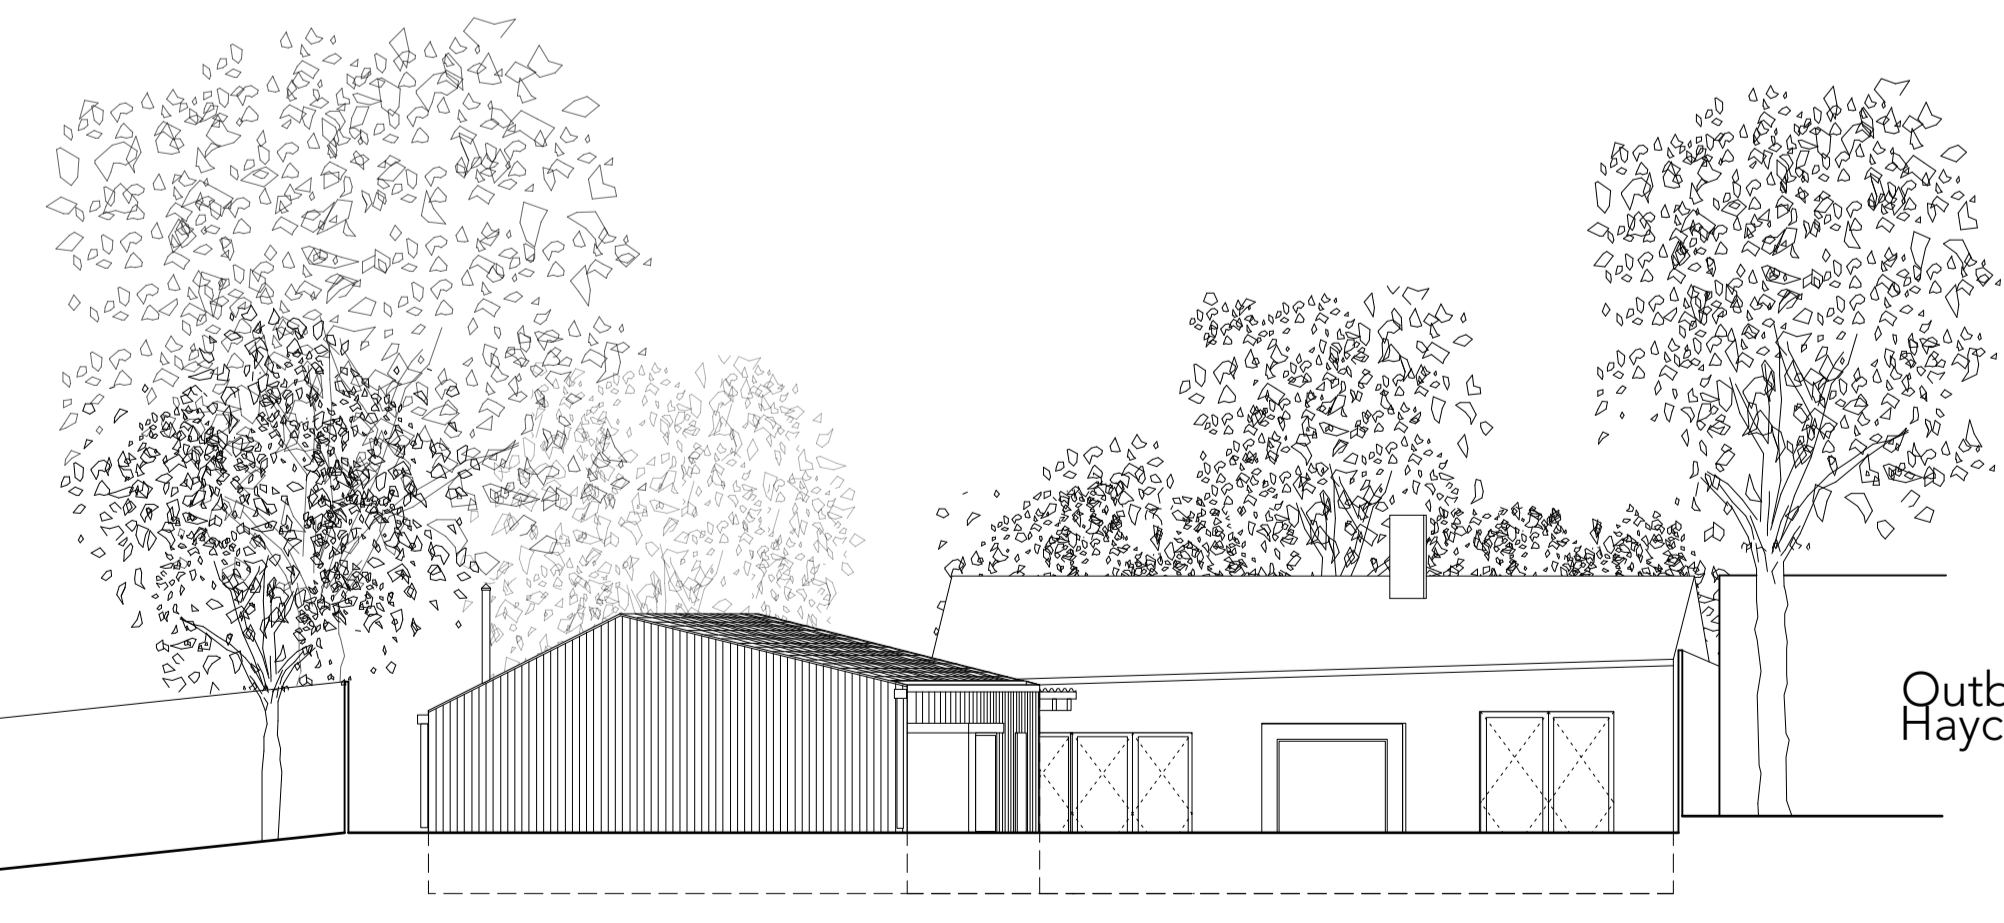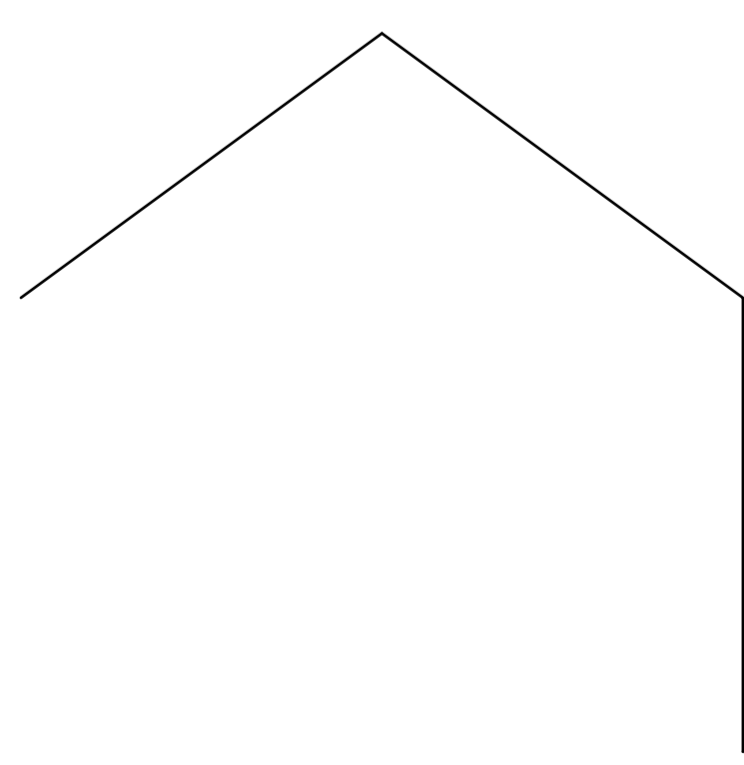

Rear Elevation

Outbuilding of Haycroft Gardens

Proposed Sections and Elevations

