

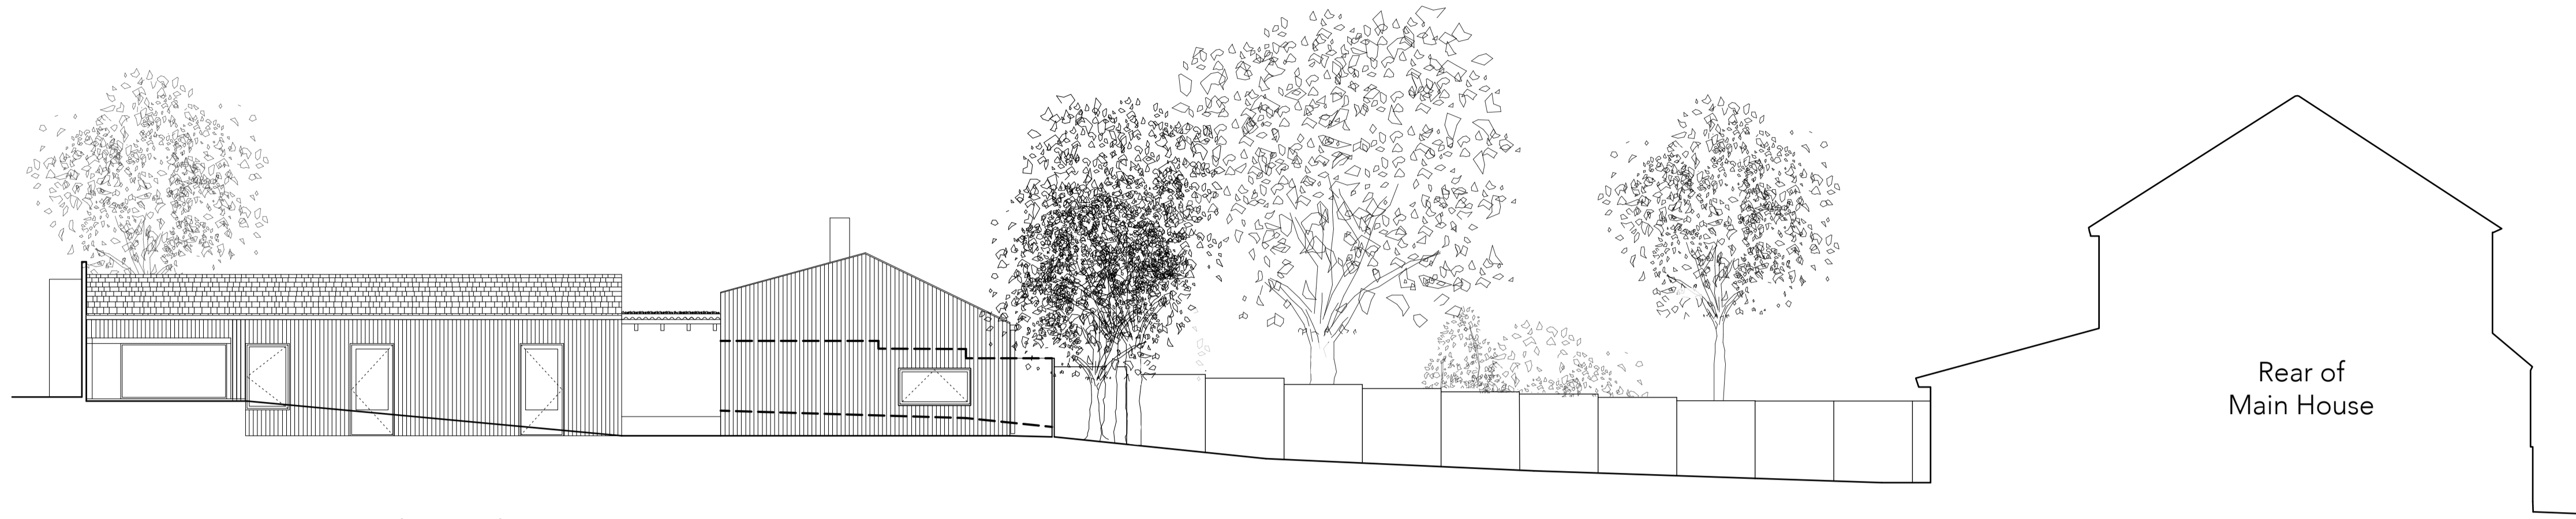



KEY PLAN

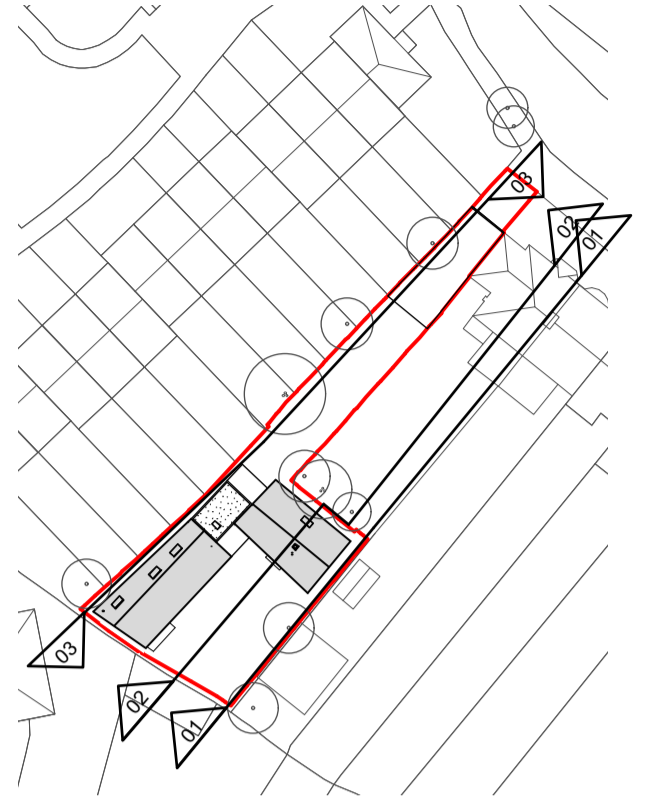

South East Elevation

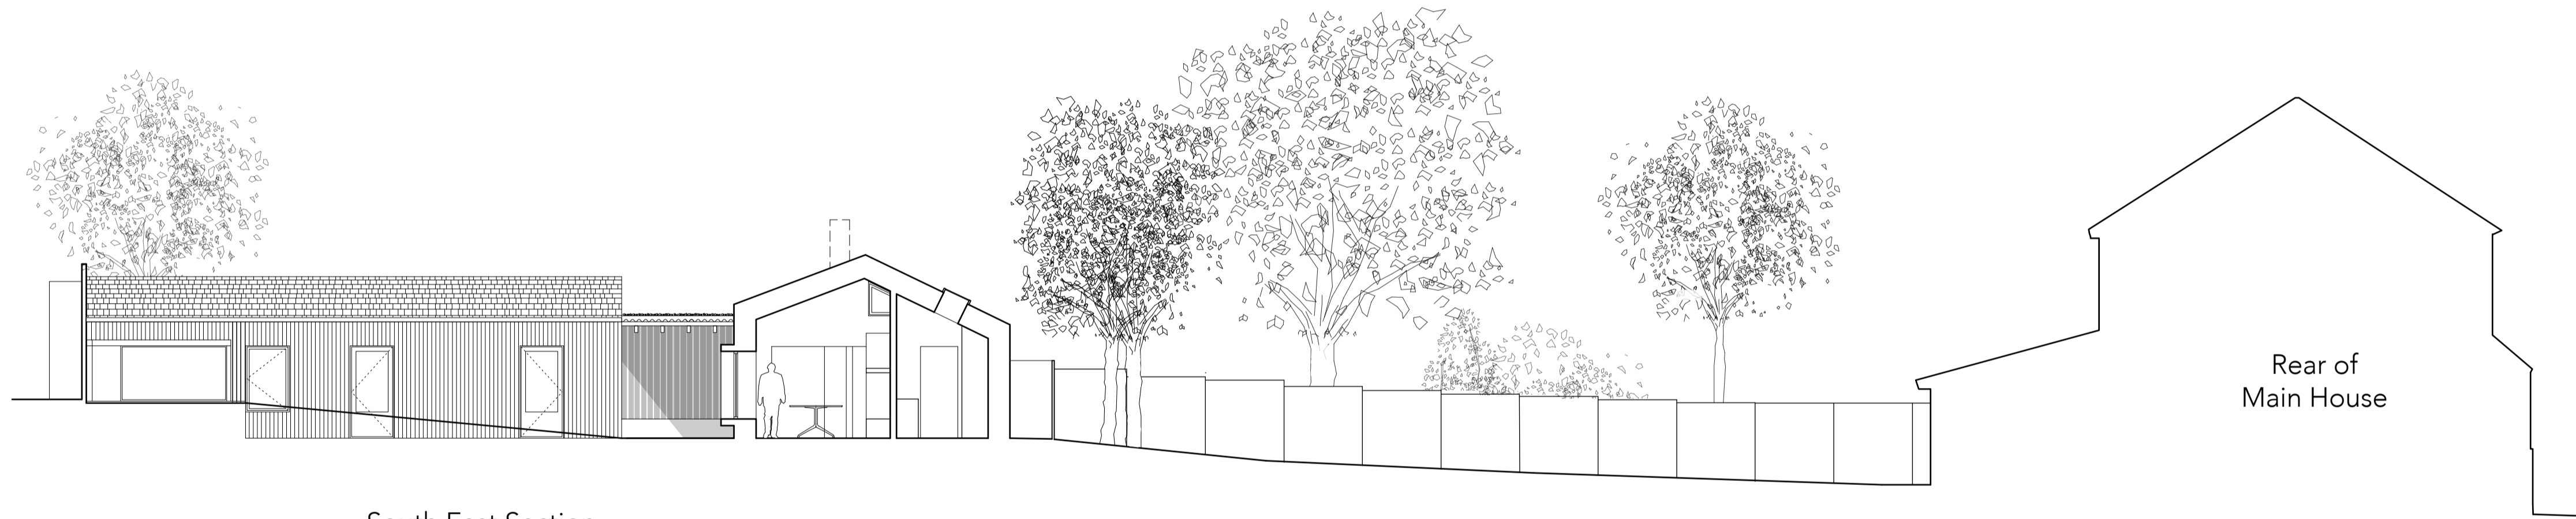

South East Section

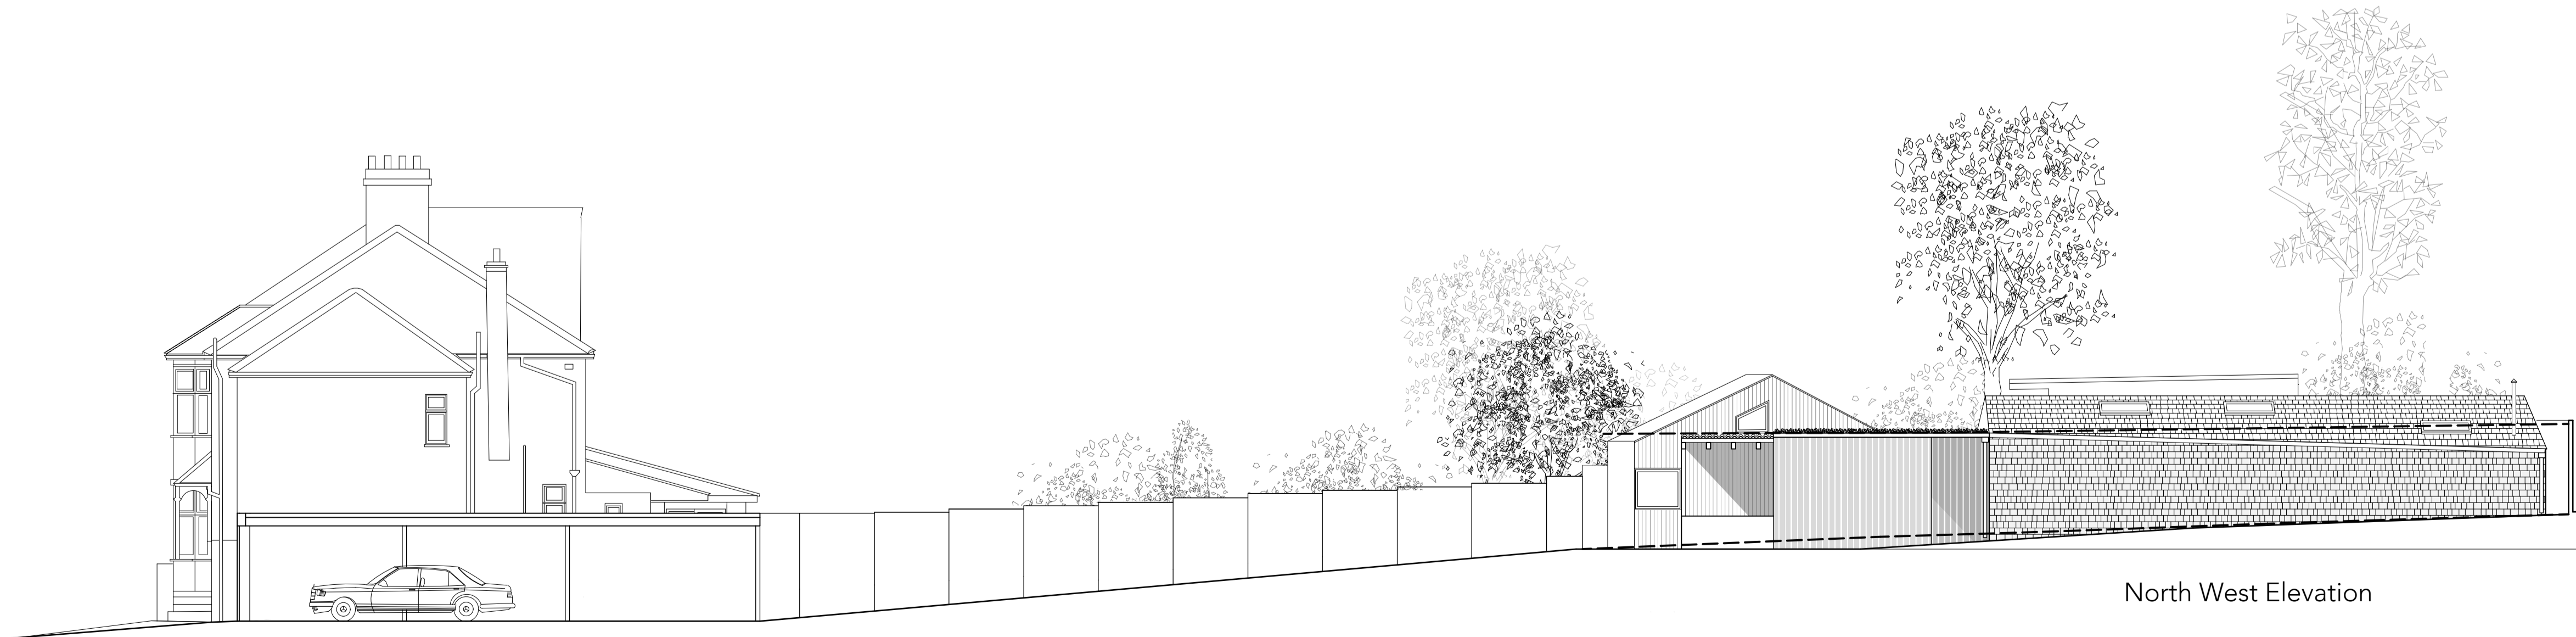

North West Elevation

Proposed Sections and Elevations 2

