


2. csp - lábázat M1:5

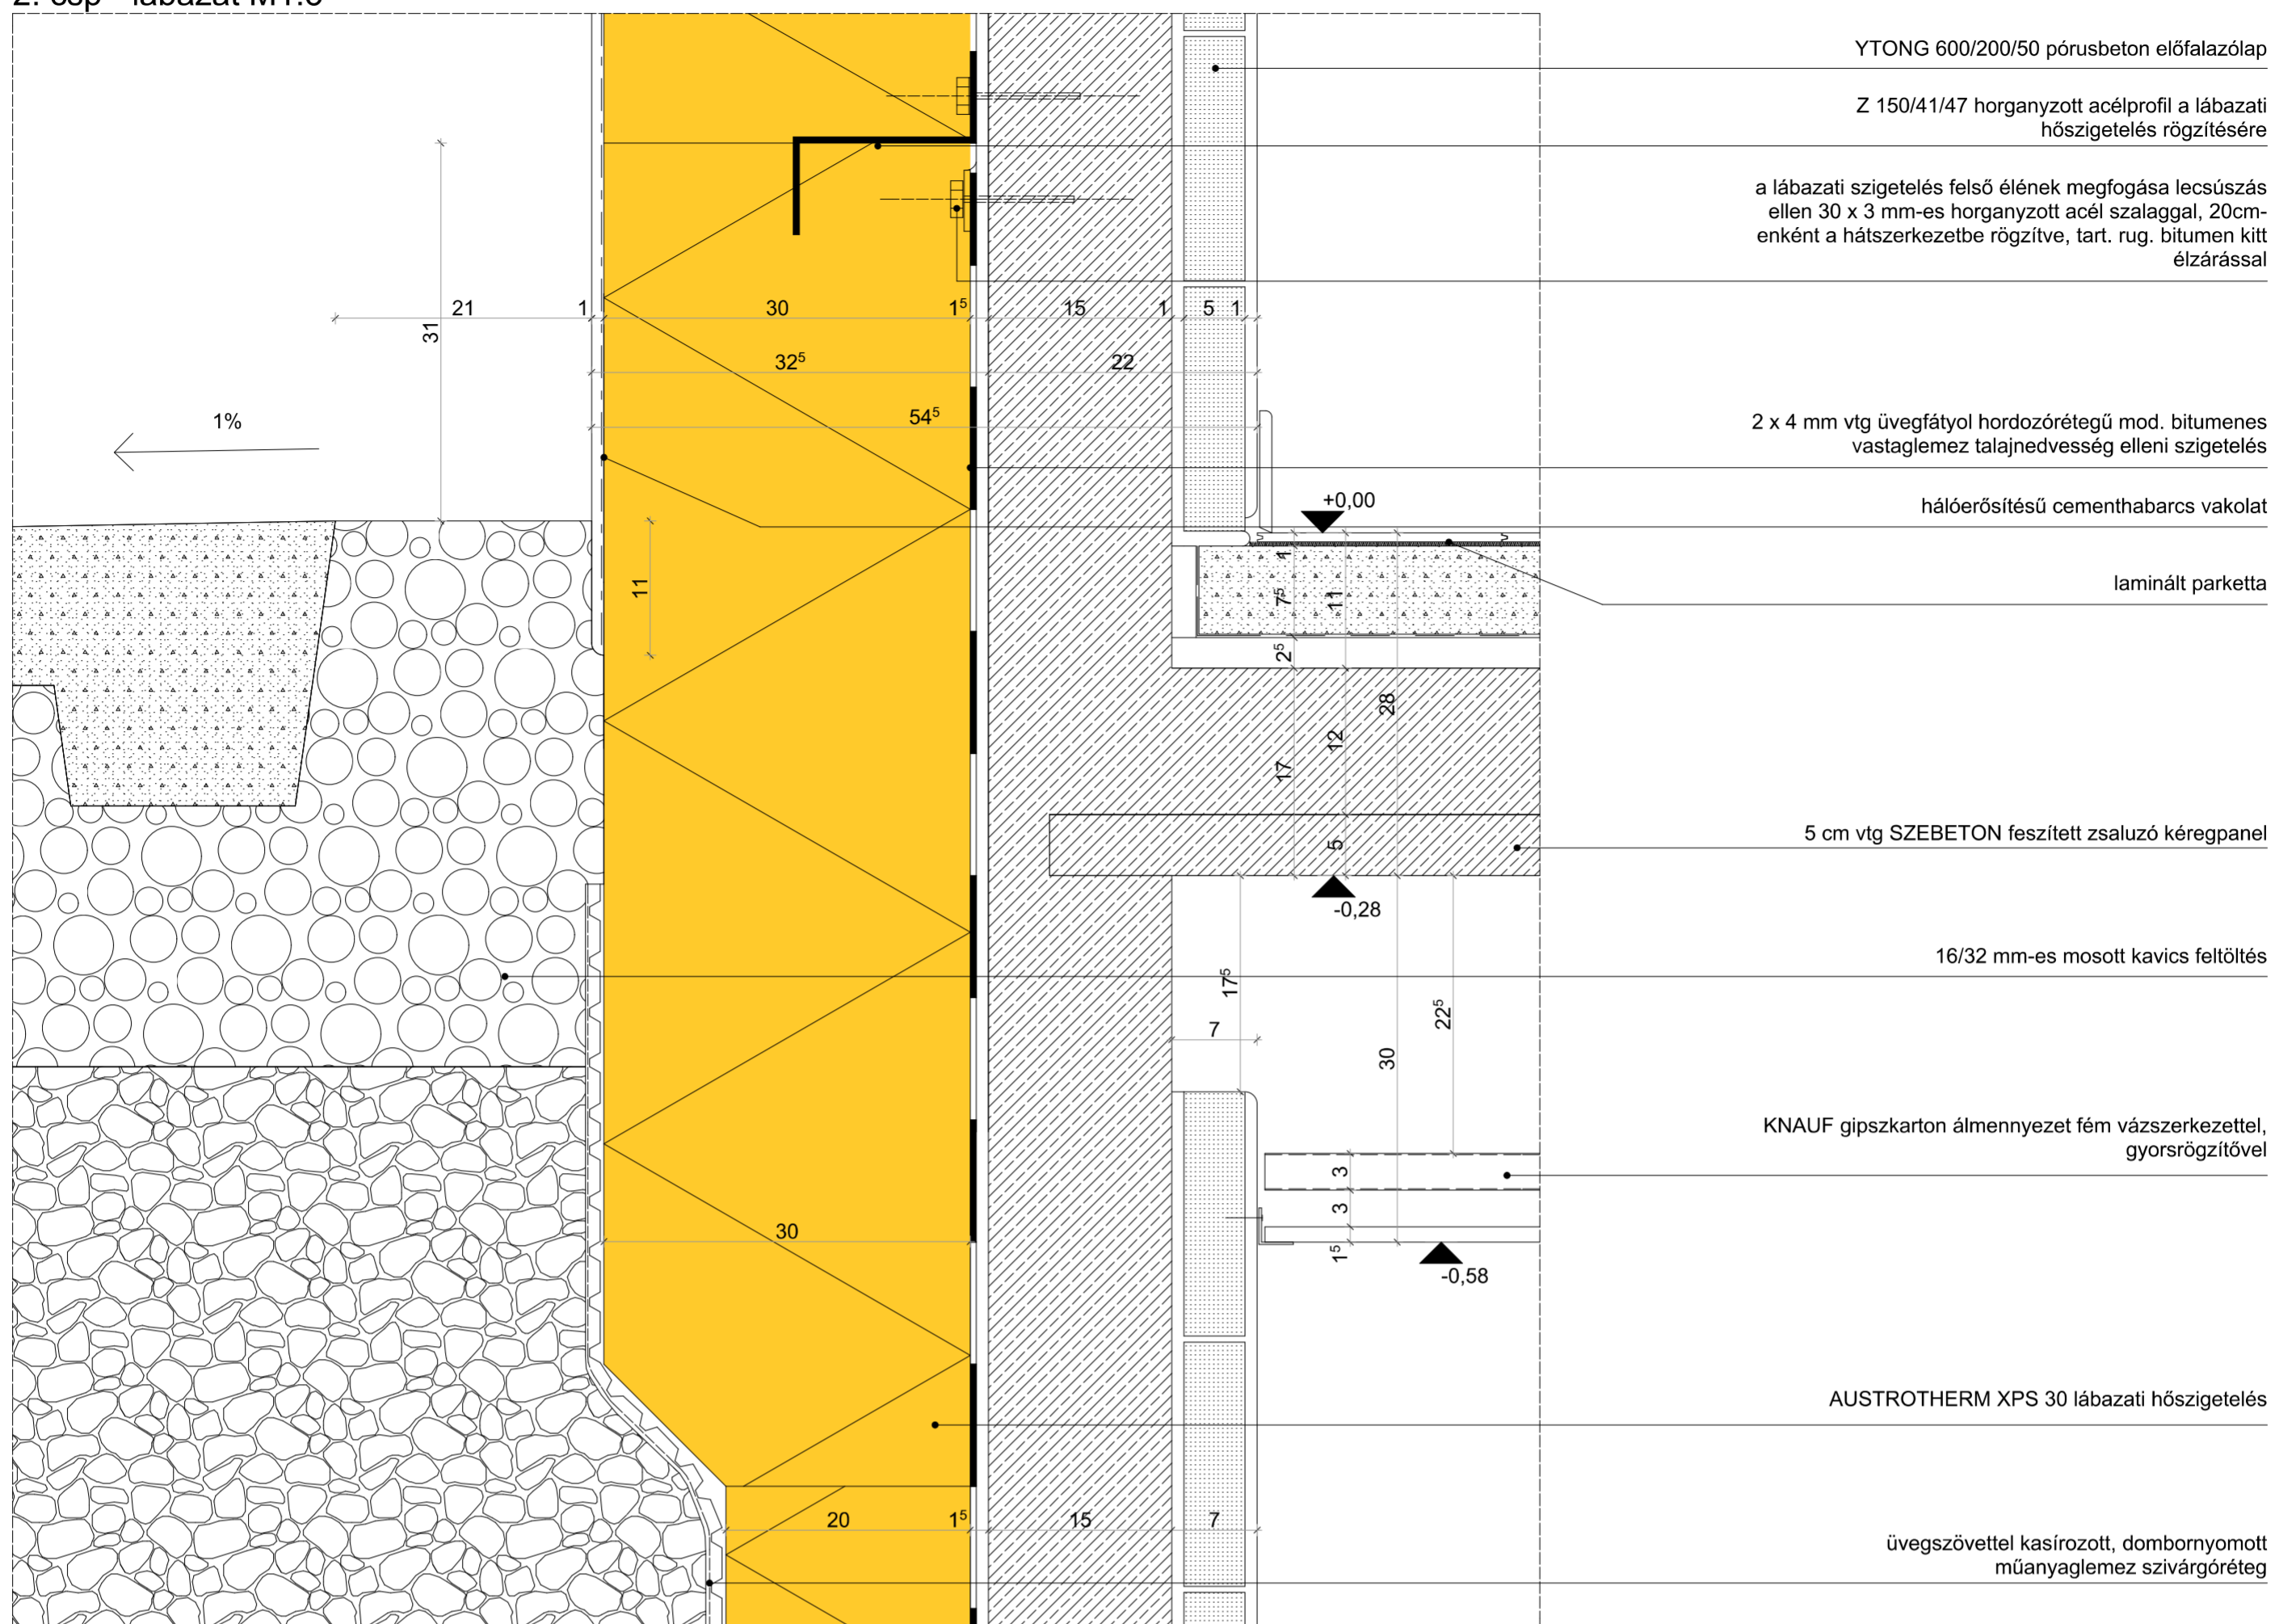

1. csp - alapozás M1:5

