




8 06 SOUTH ELEVATION_CAMPUS LEVEL
1 : 200

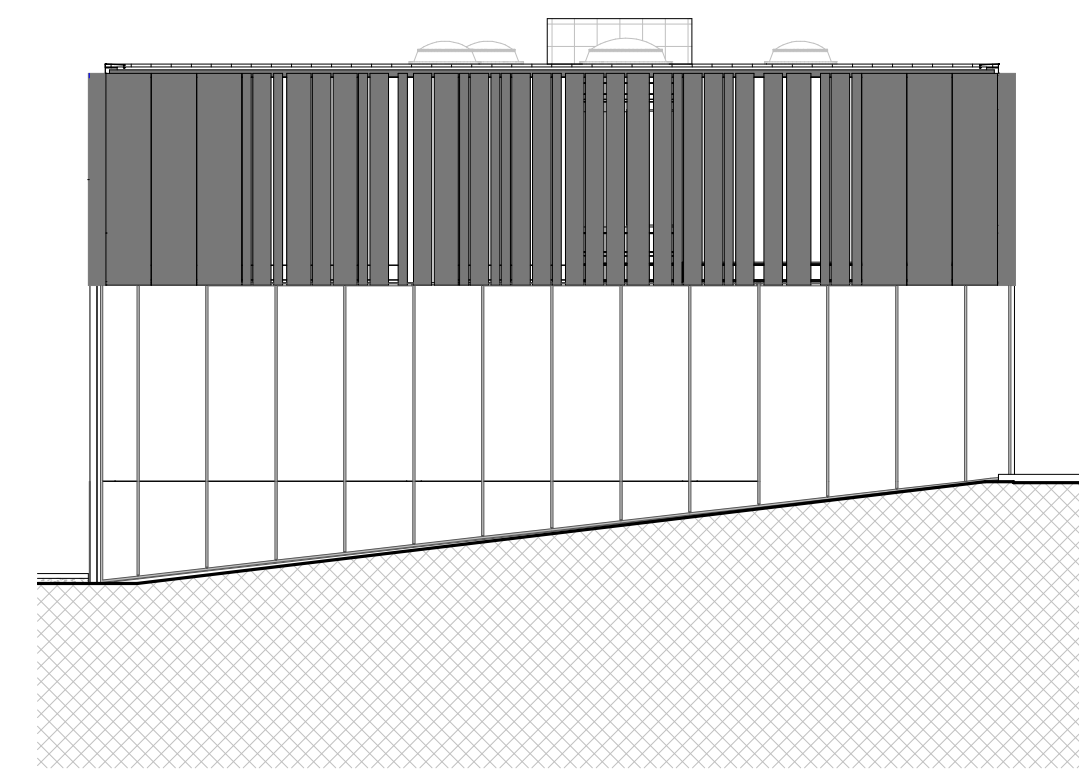

4 06 NORTH ELEVATION_COLLEGE TERRACE
1 : 200

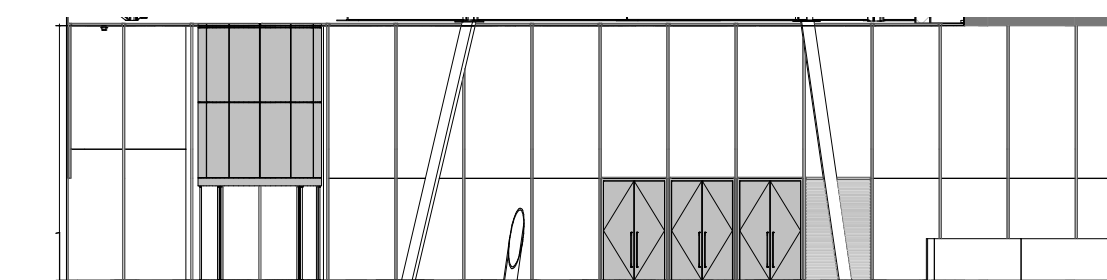

6 06 SOUTH ELEVATION_FIELD LEVEL
1 : 200

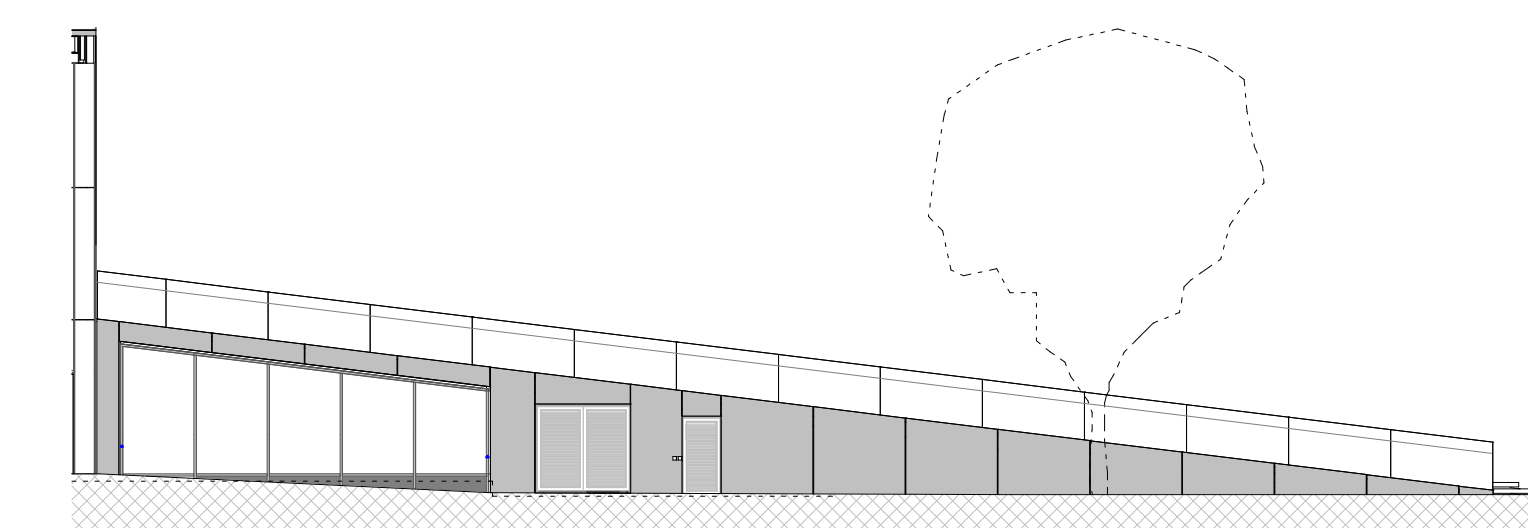

5 WEDGE ELEVATION
1 : 200