



existing ■
new ■

Ground Floor Plan

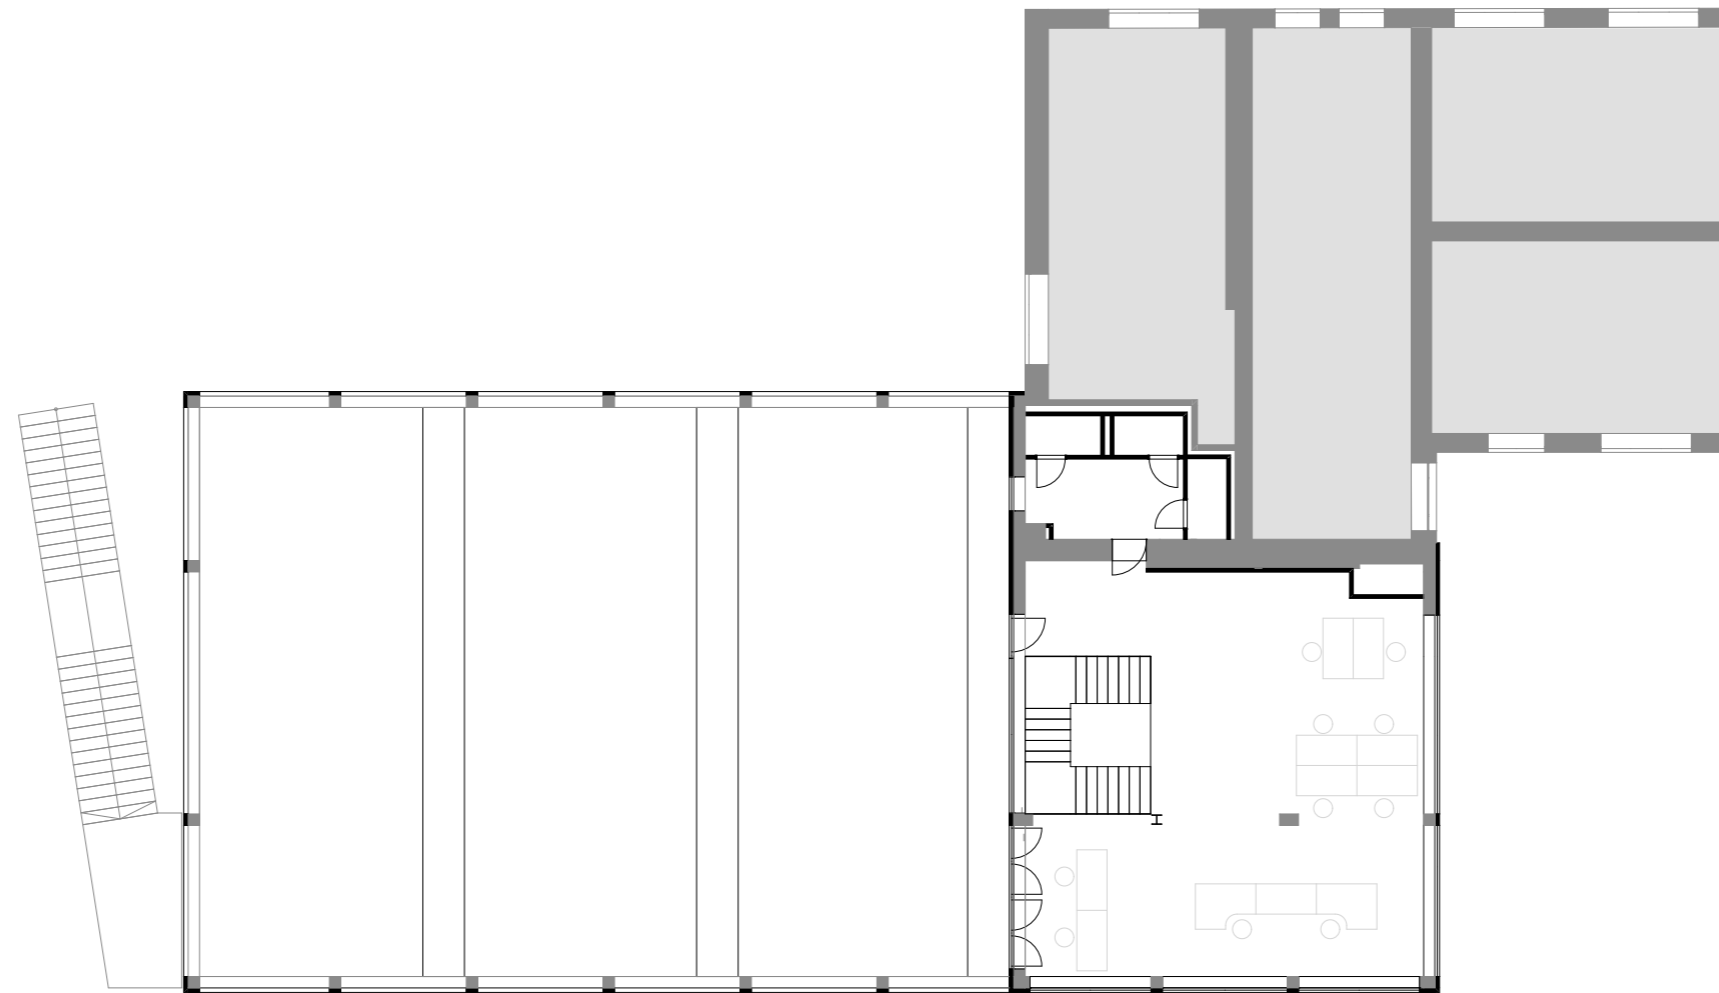


existing ■
new ■

Floor Plan 1

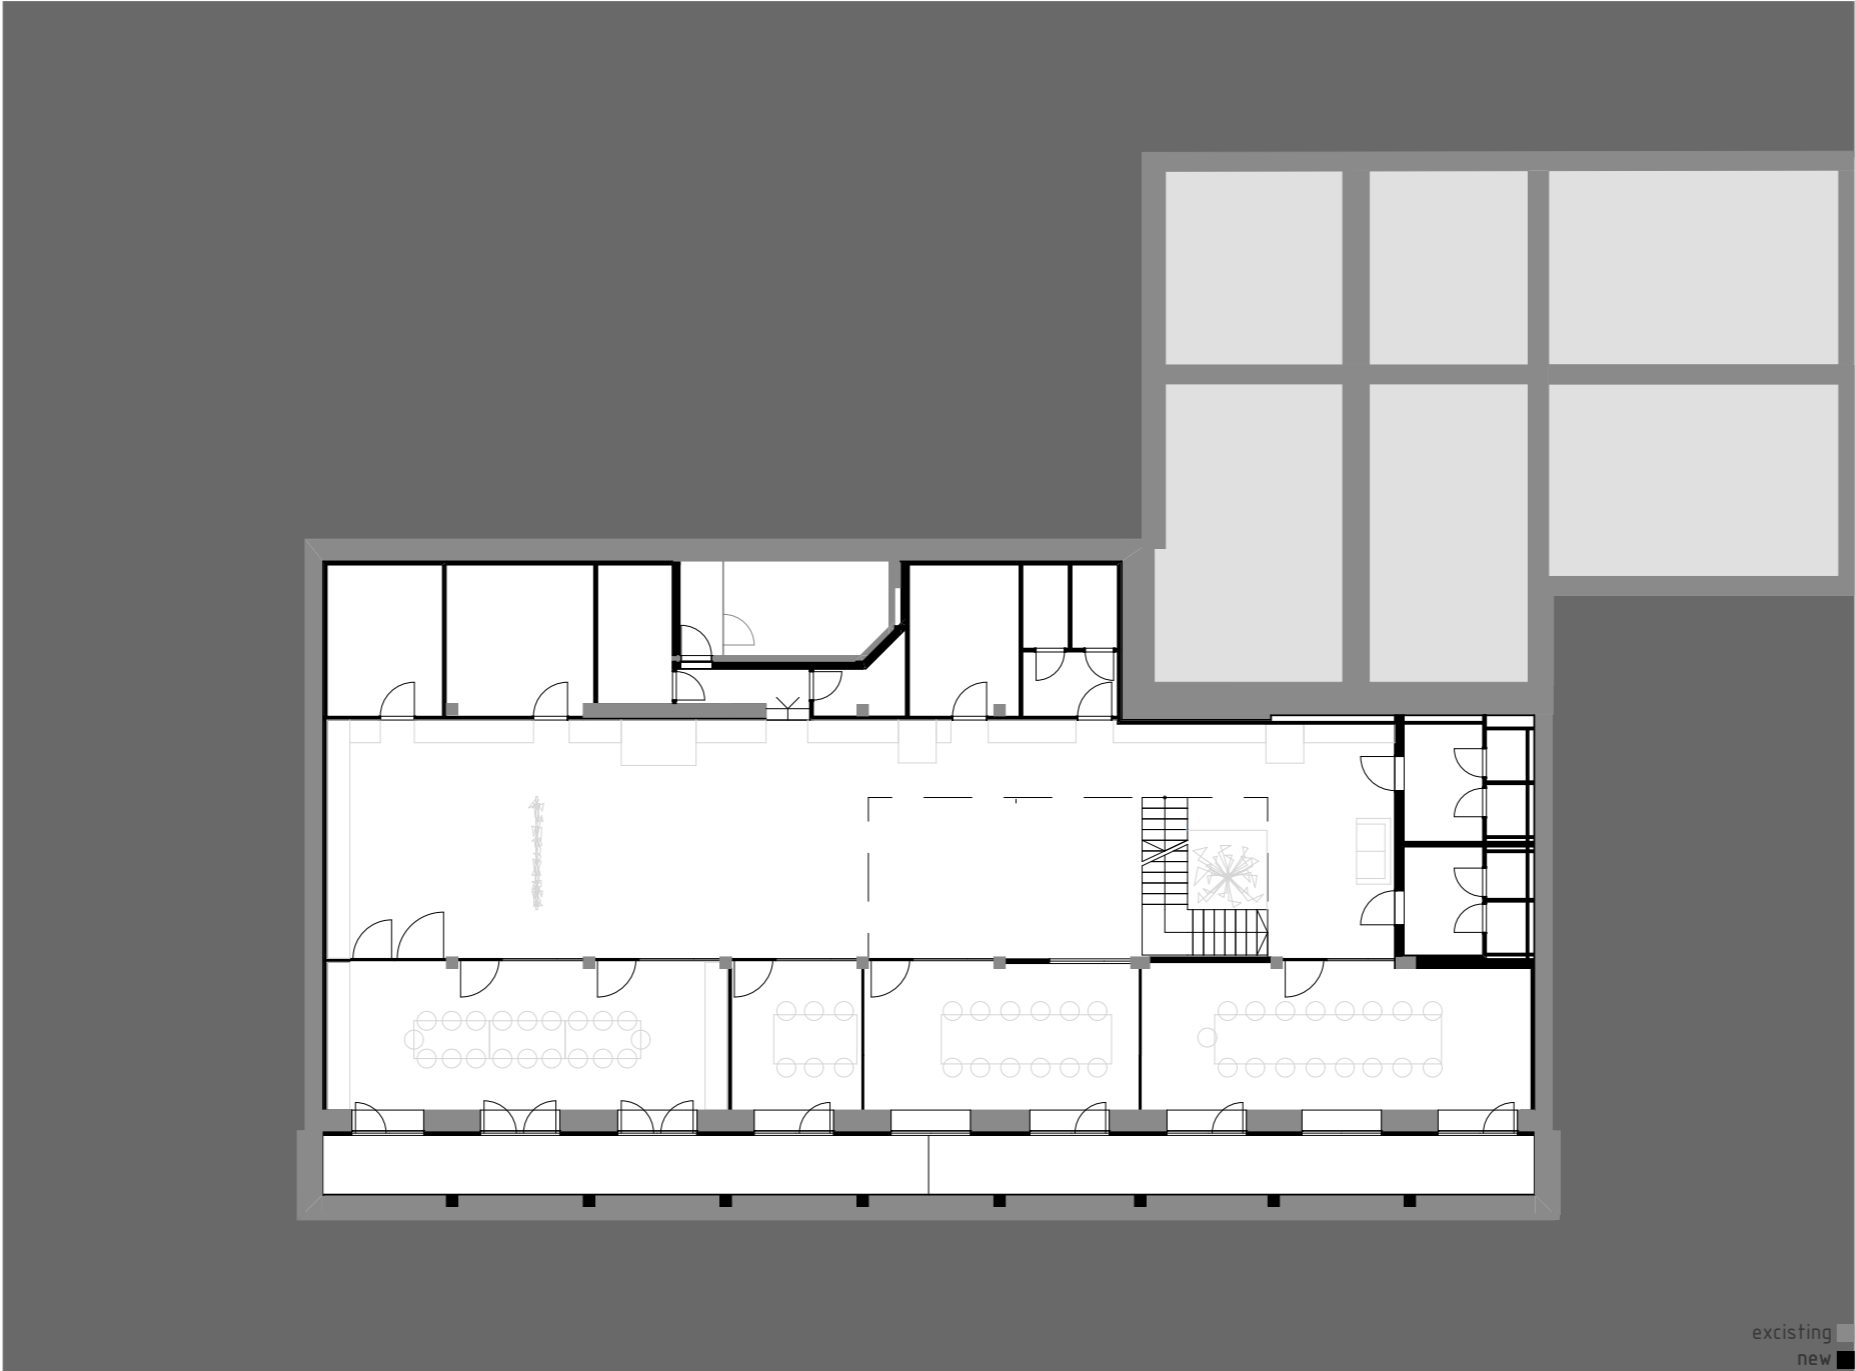


Floor Plan -1

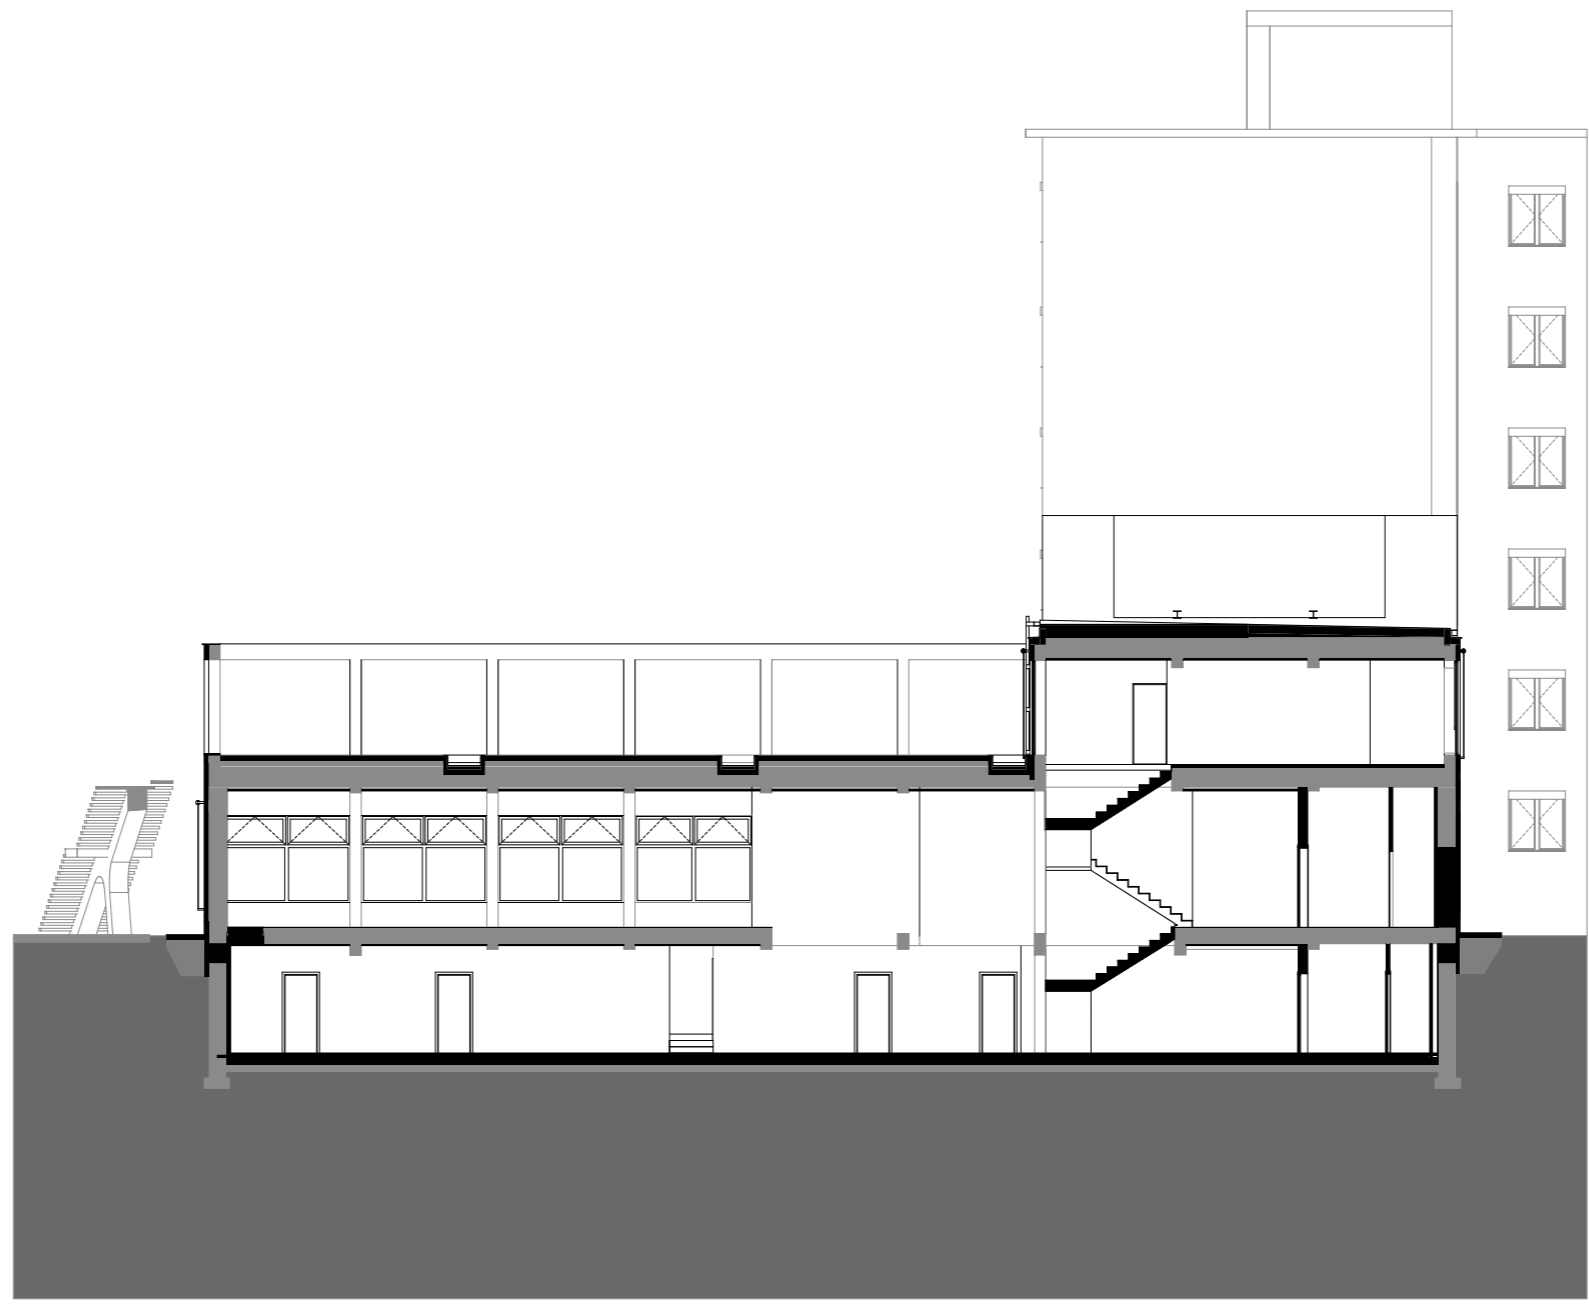


existing ■
new ■

Section 1

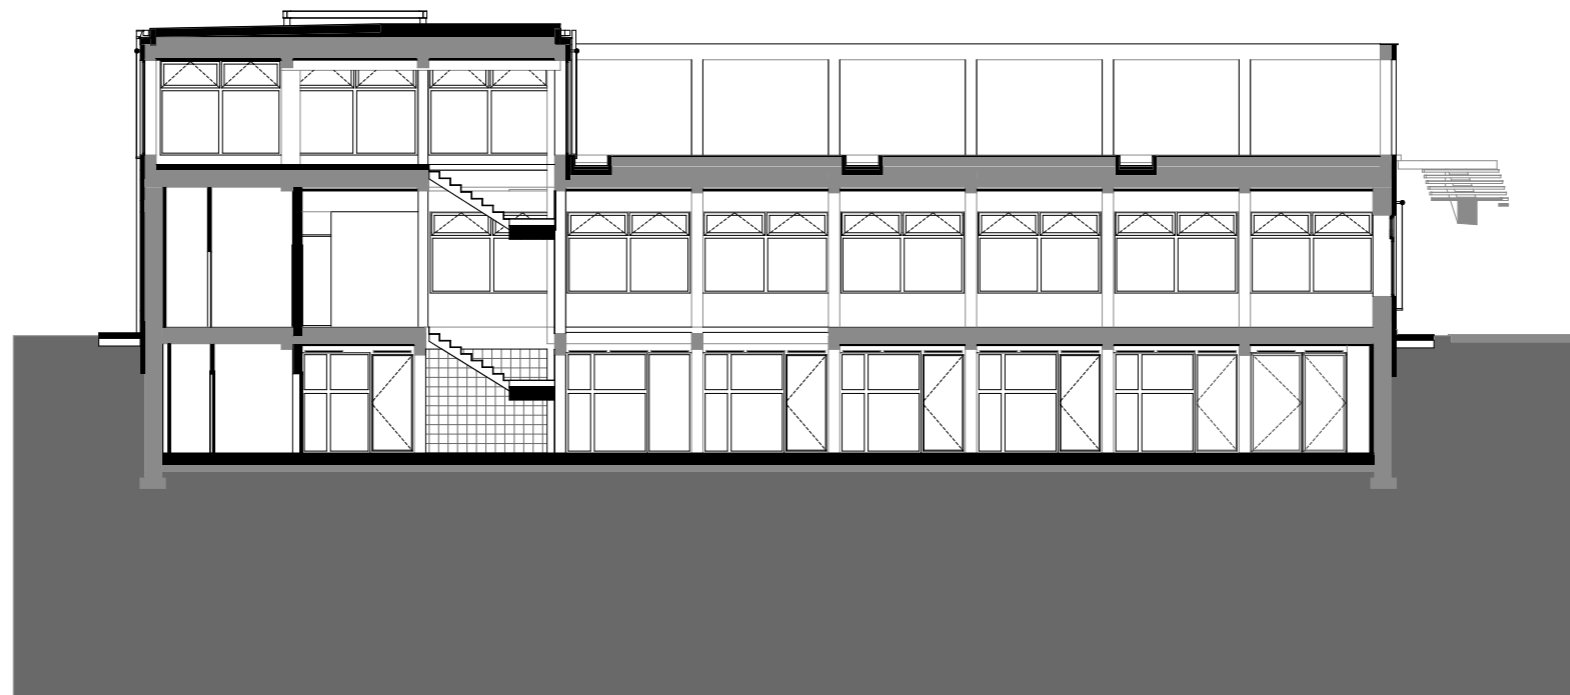

existing ■
new ■

Section 2

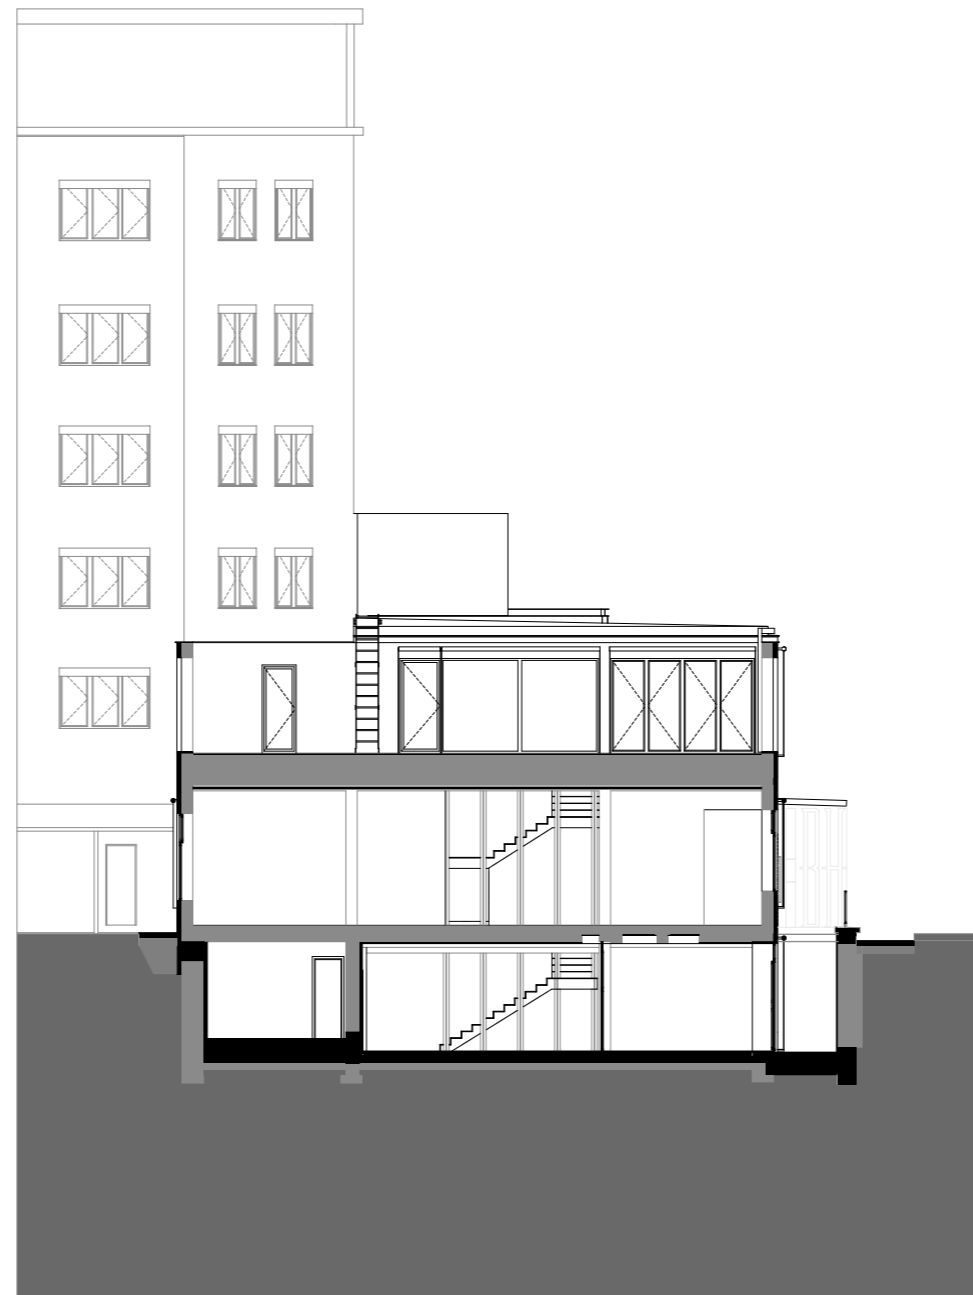

existing ■
new ■

Section 3