

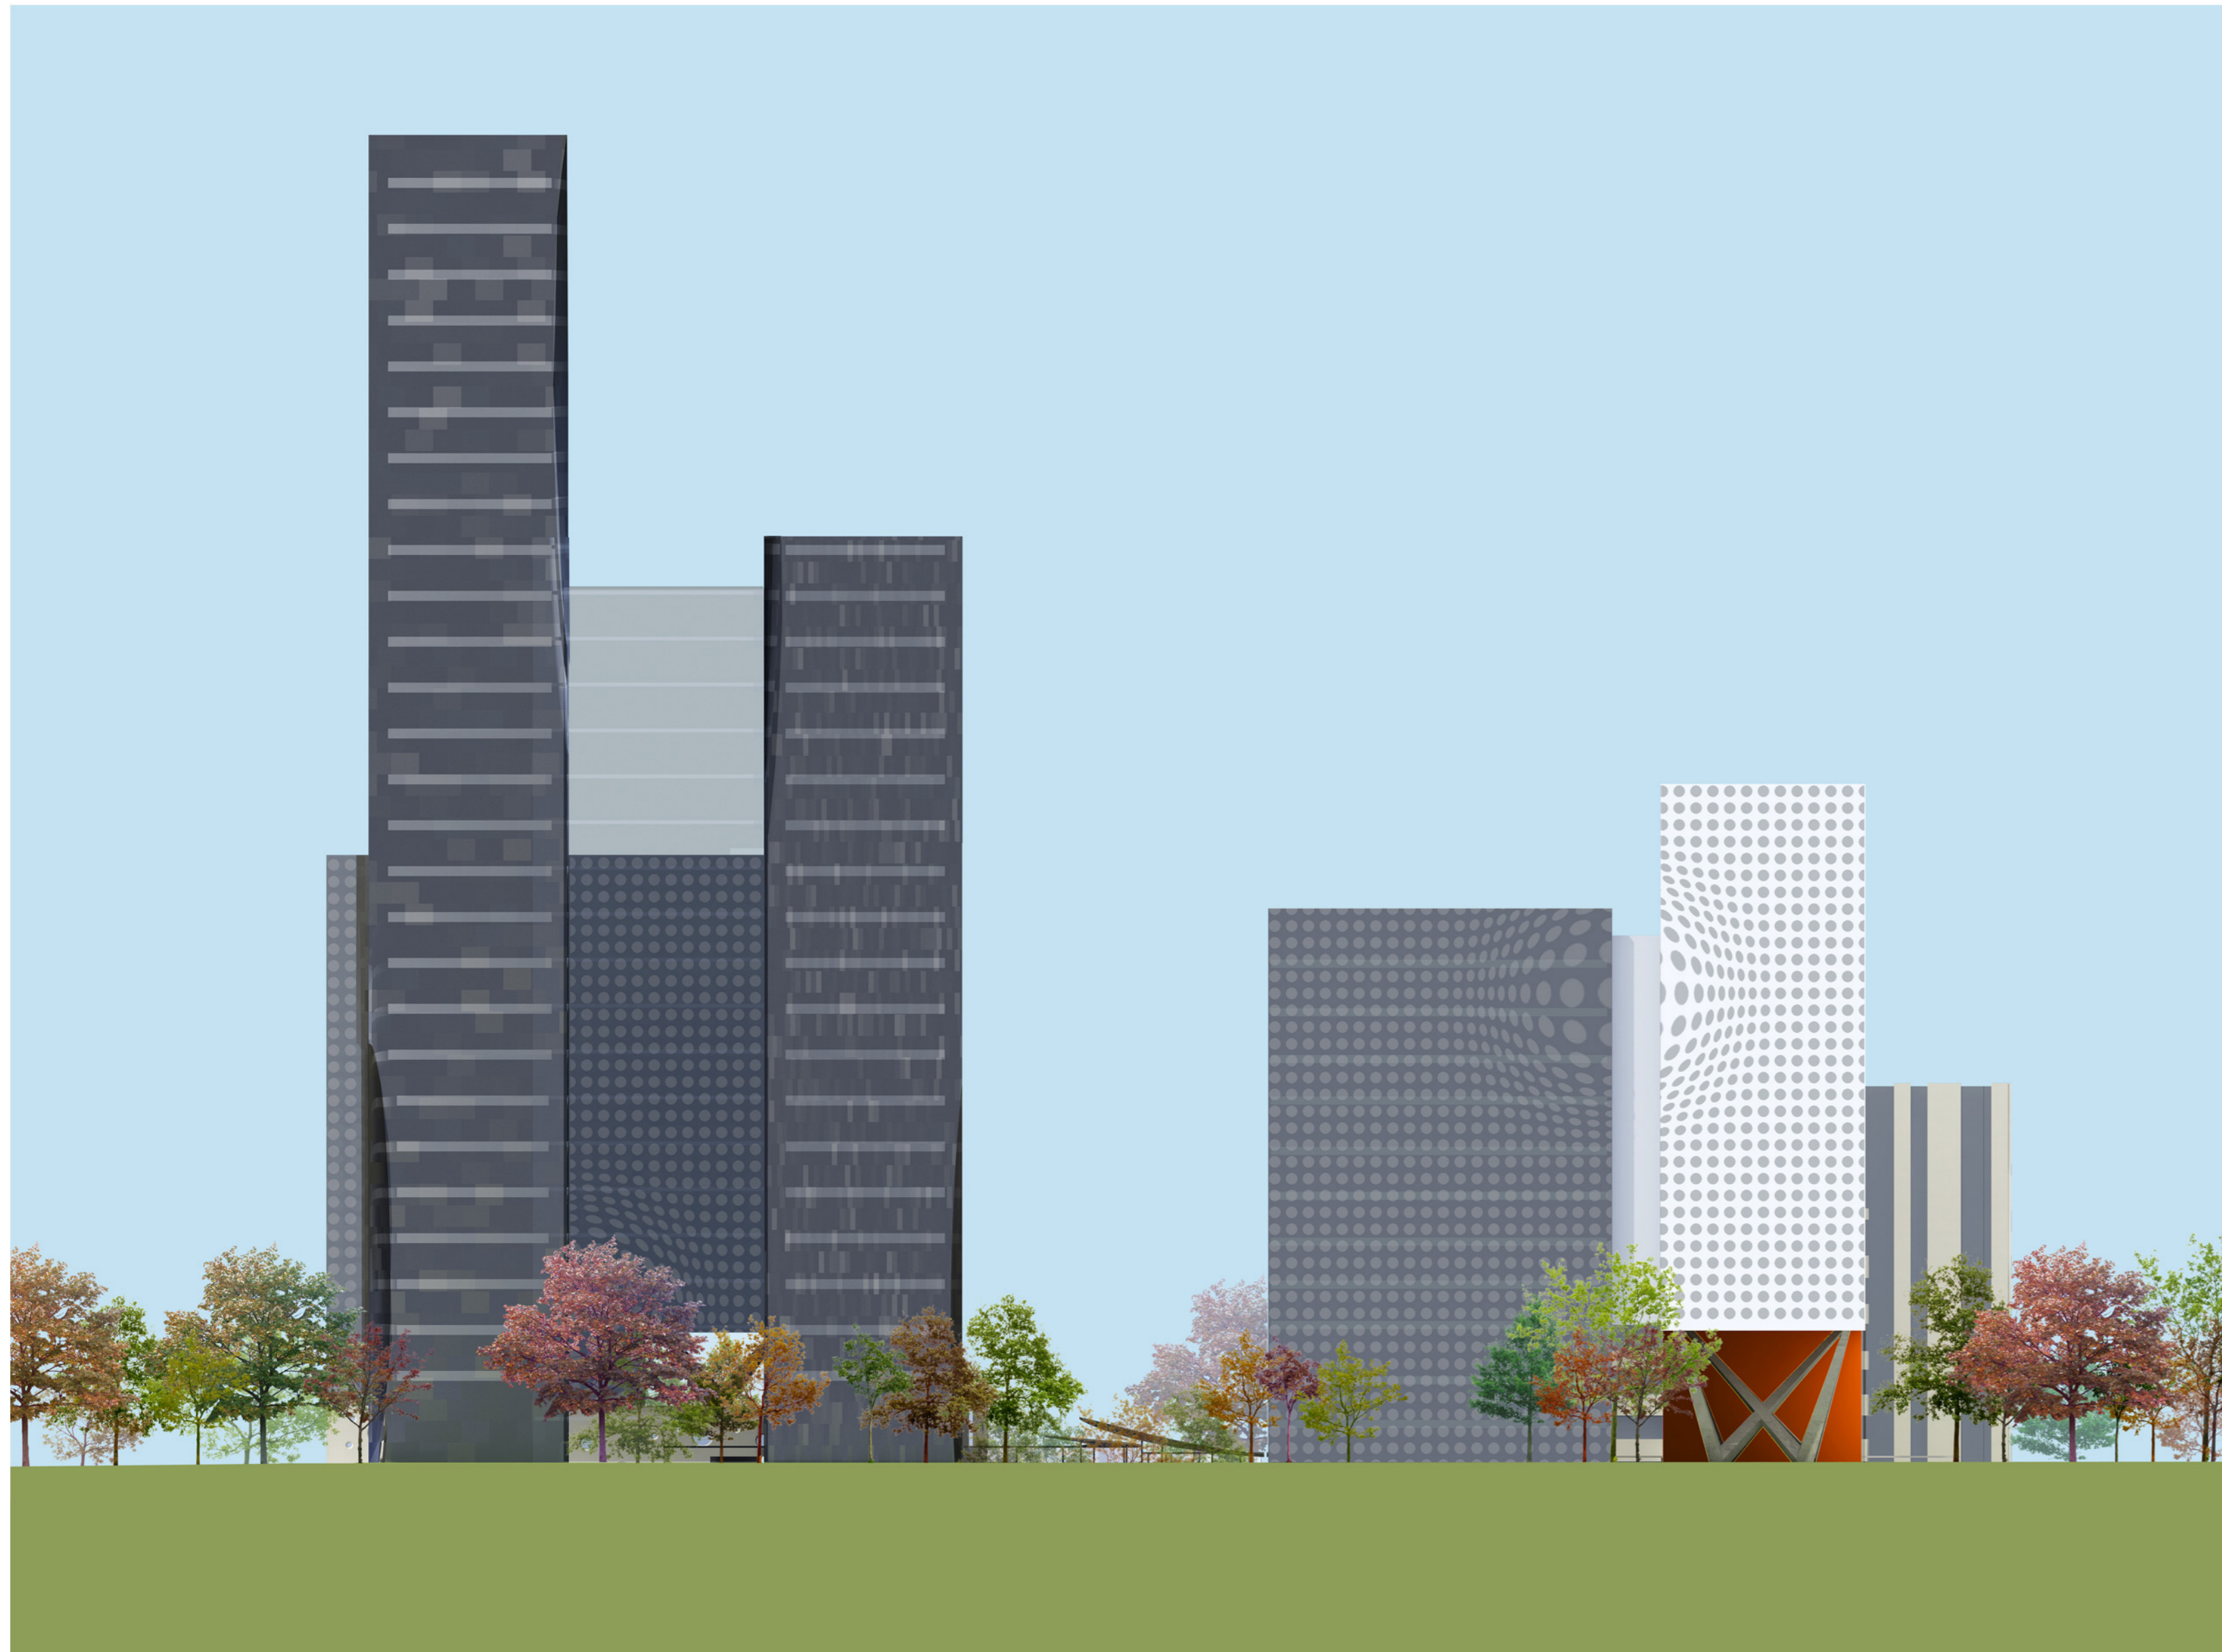


facade - north-east

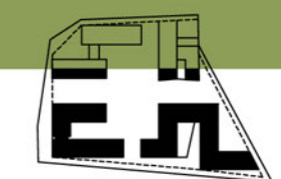

facade - north-west

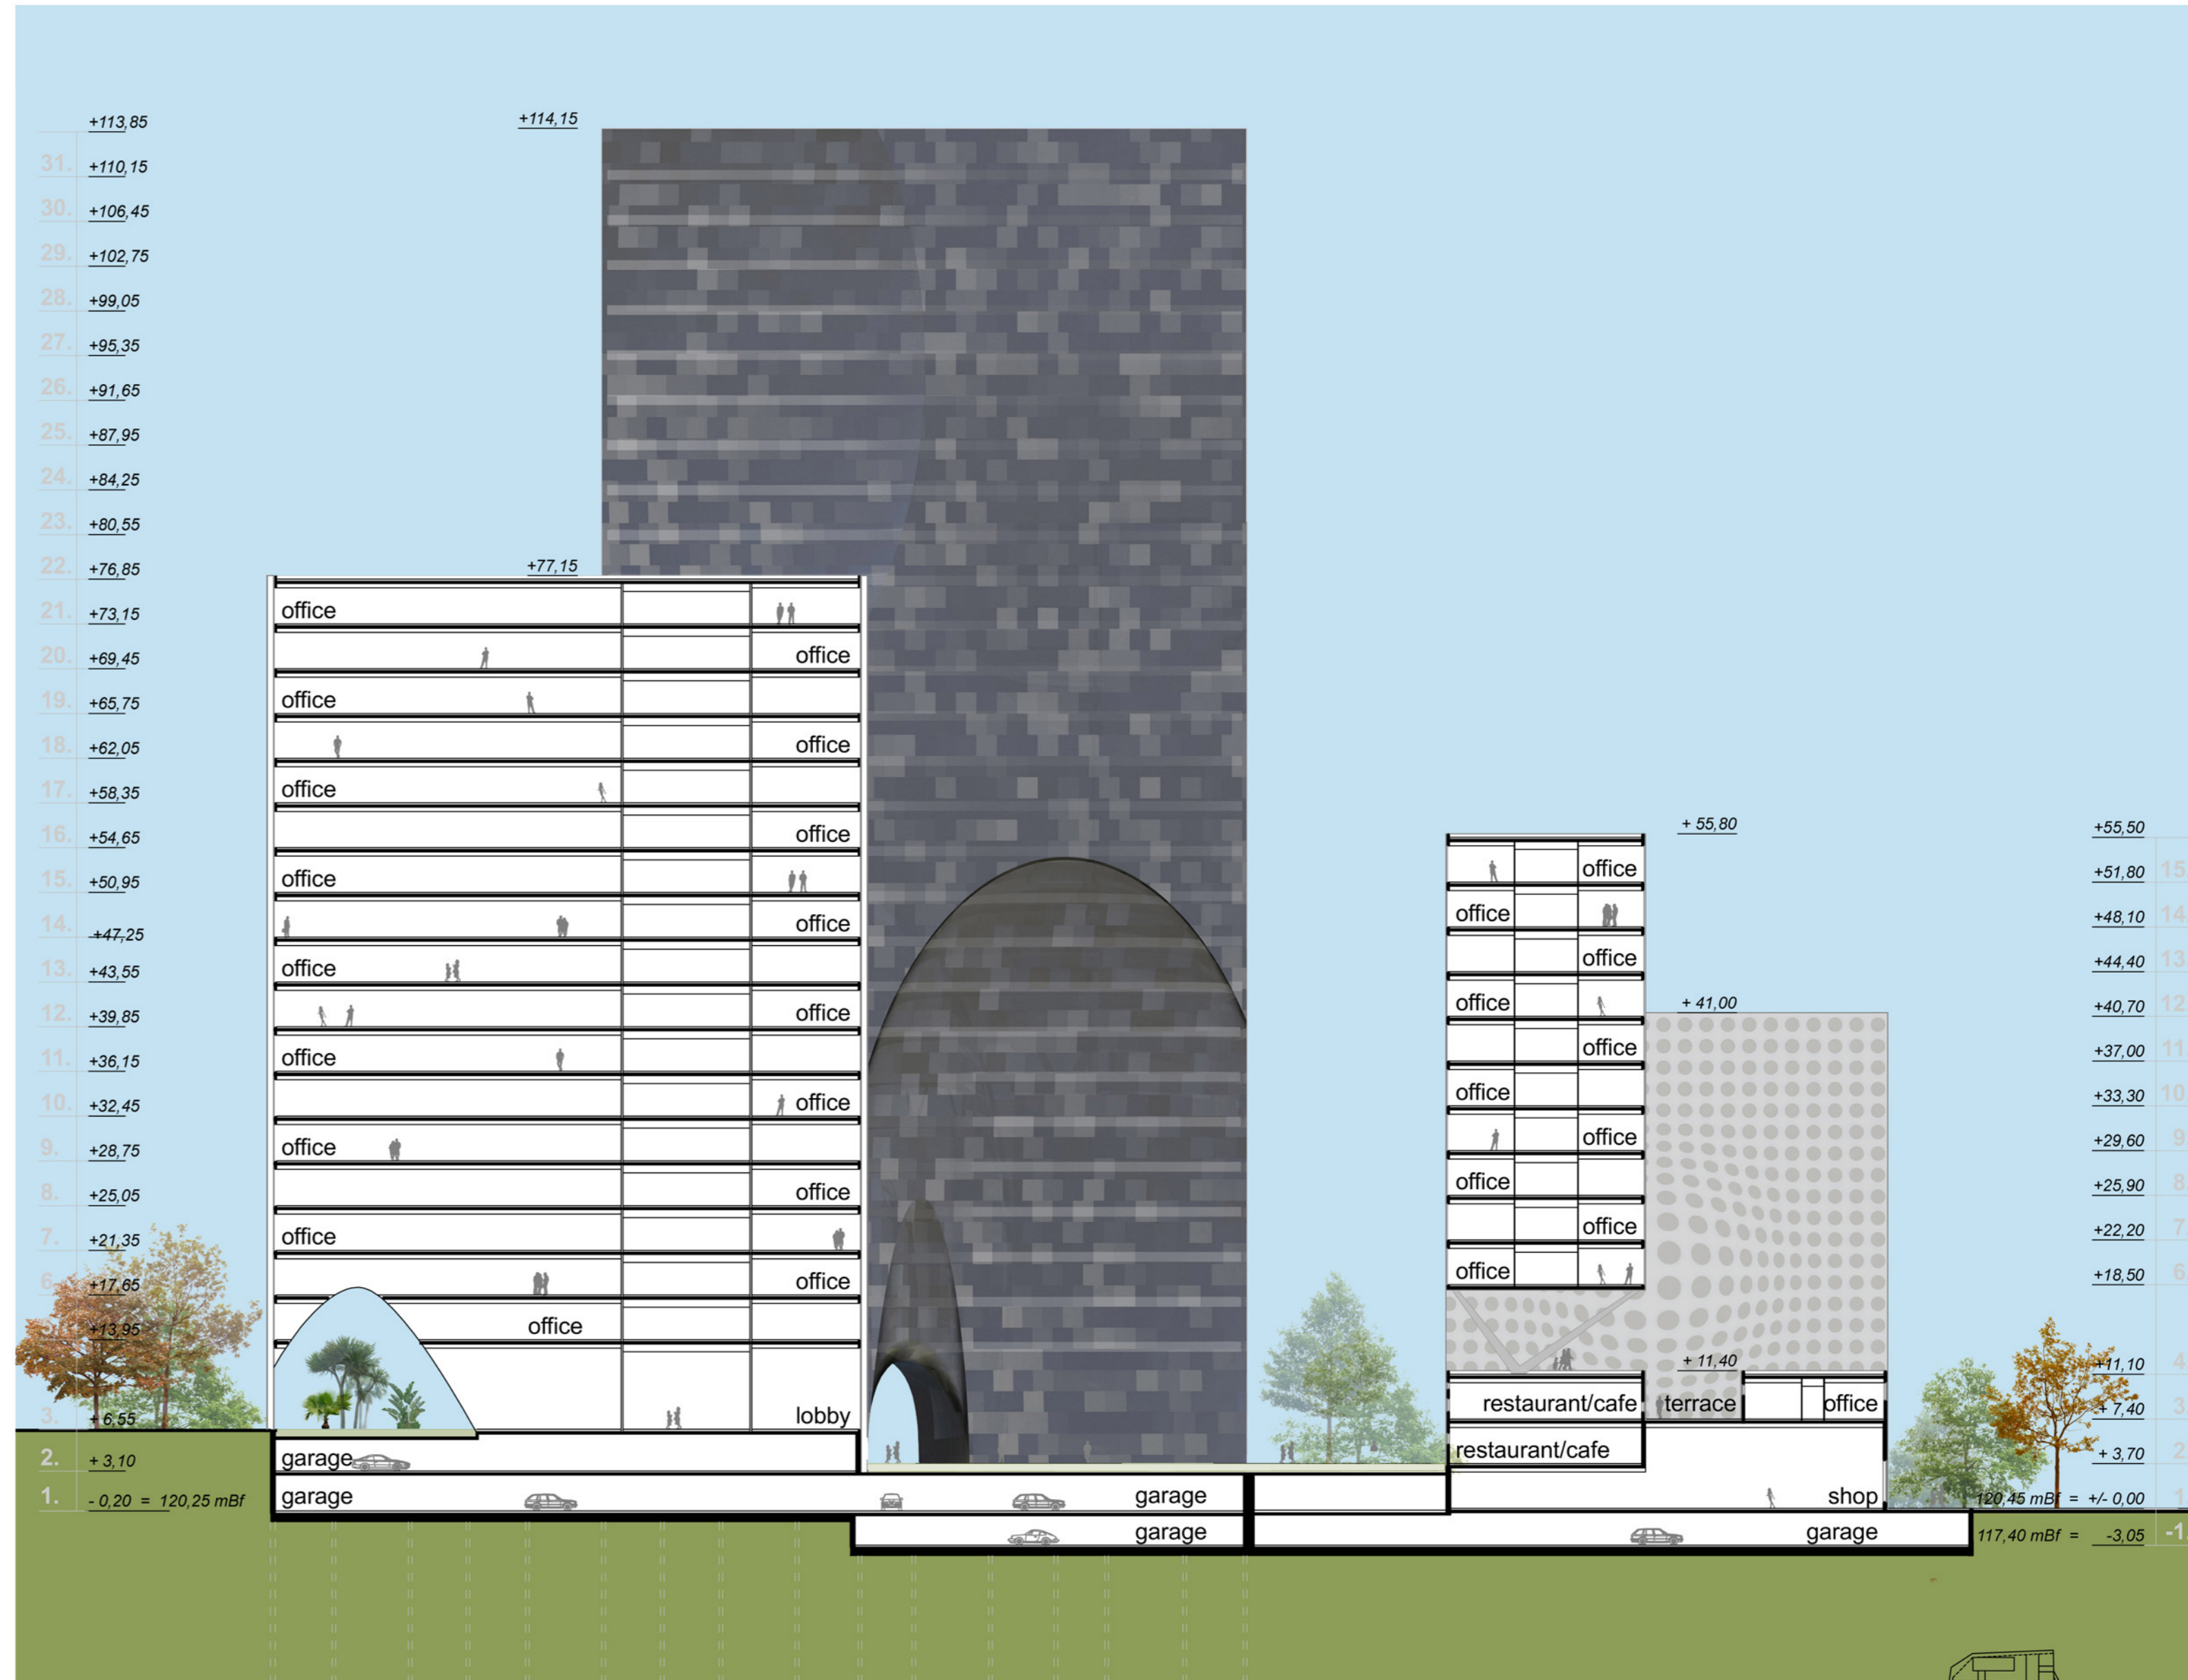

facades-section m 1:500

# ÖRMEZŐ OFFICE PARK

CLIENTS:

FUTUREAL GROUP  
& AKRON GROUP

ARCHITECTS:

3H OFFICE FOR  
ARCHITECTURE

DATE:

29. 08. 2008.