


1. emelet
M= 1:250

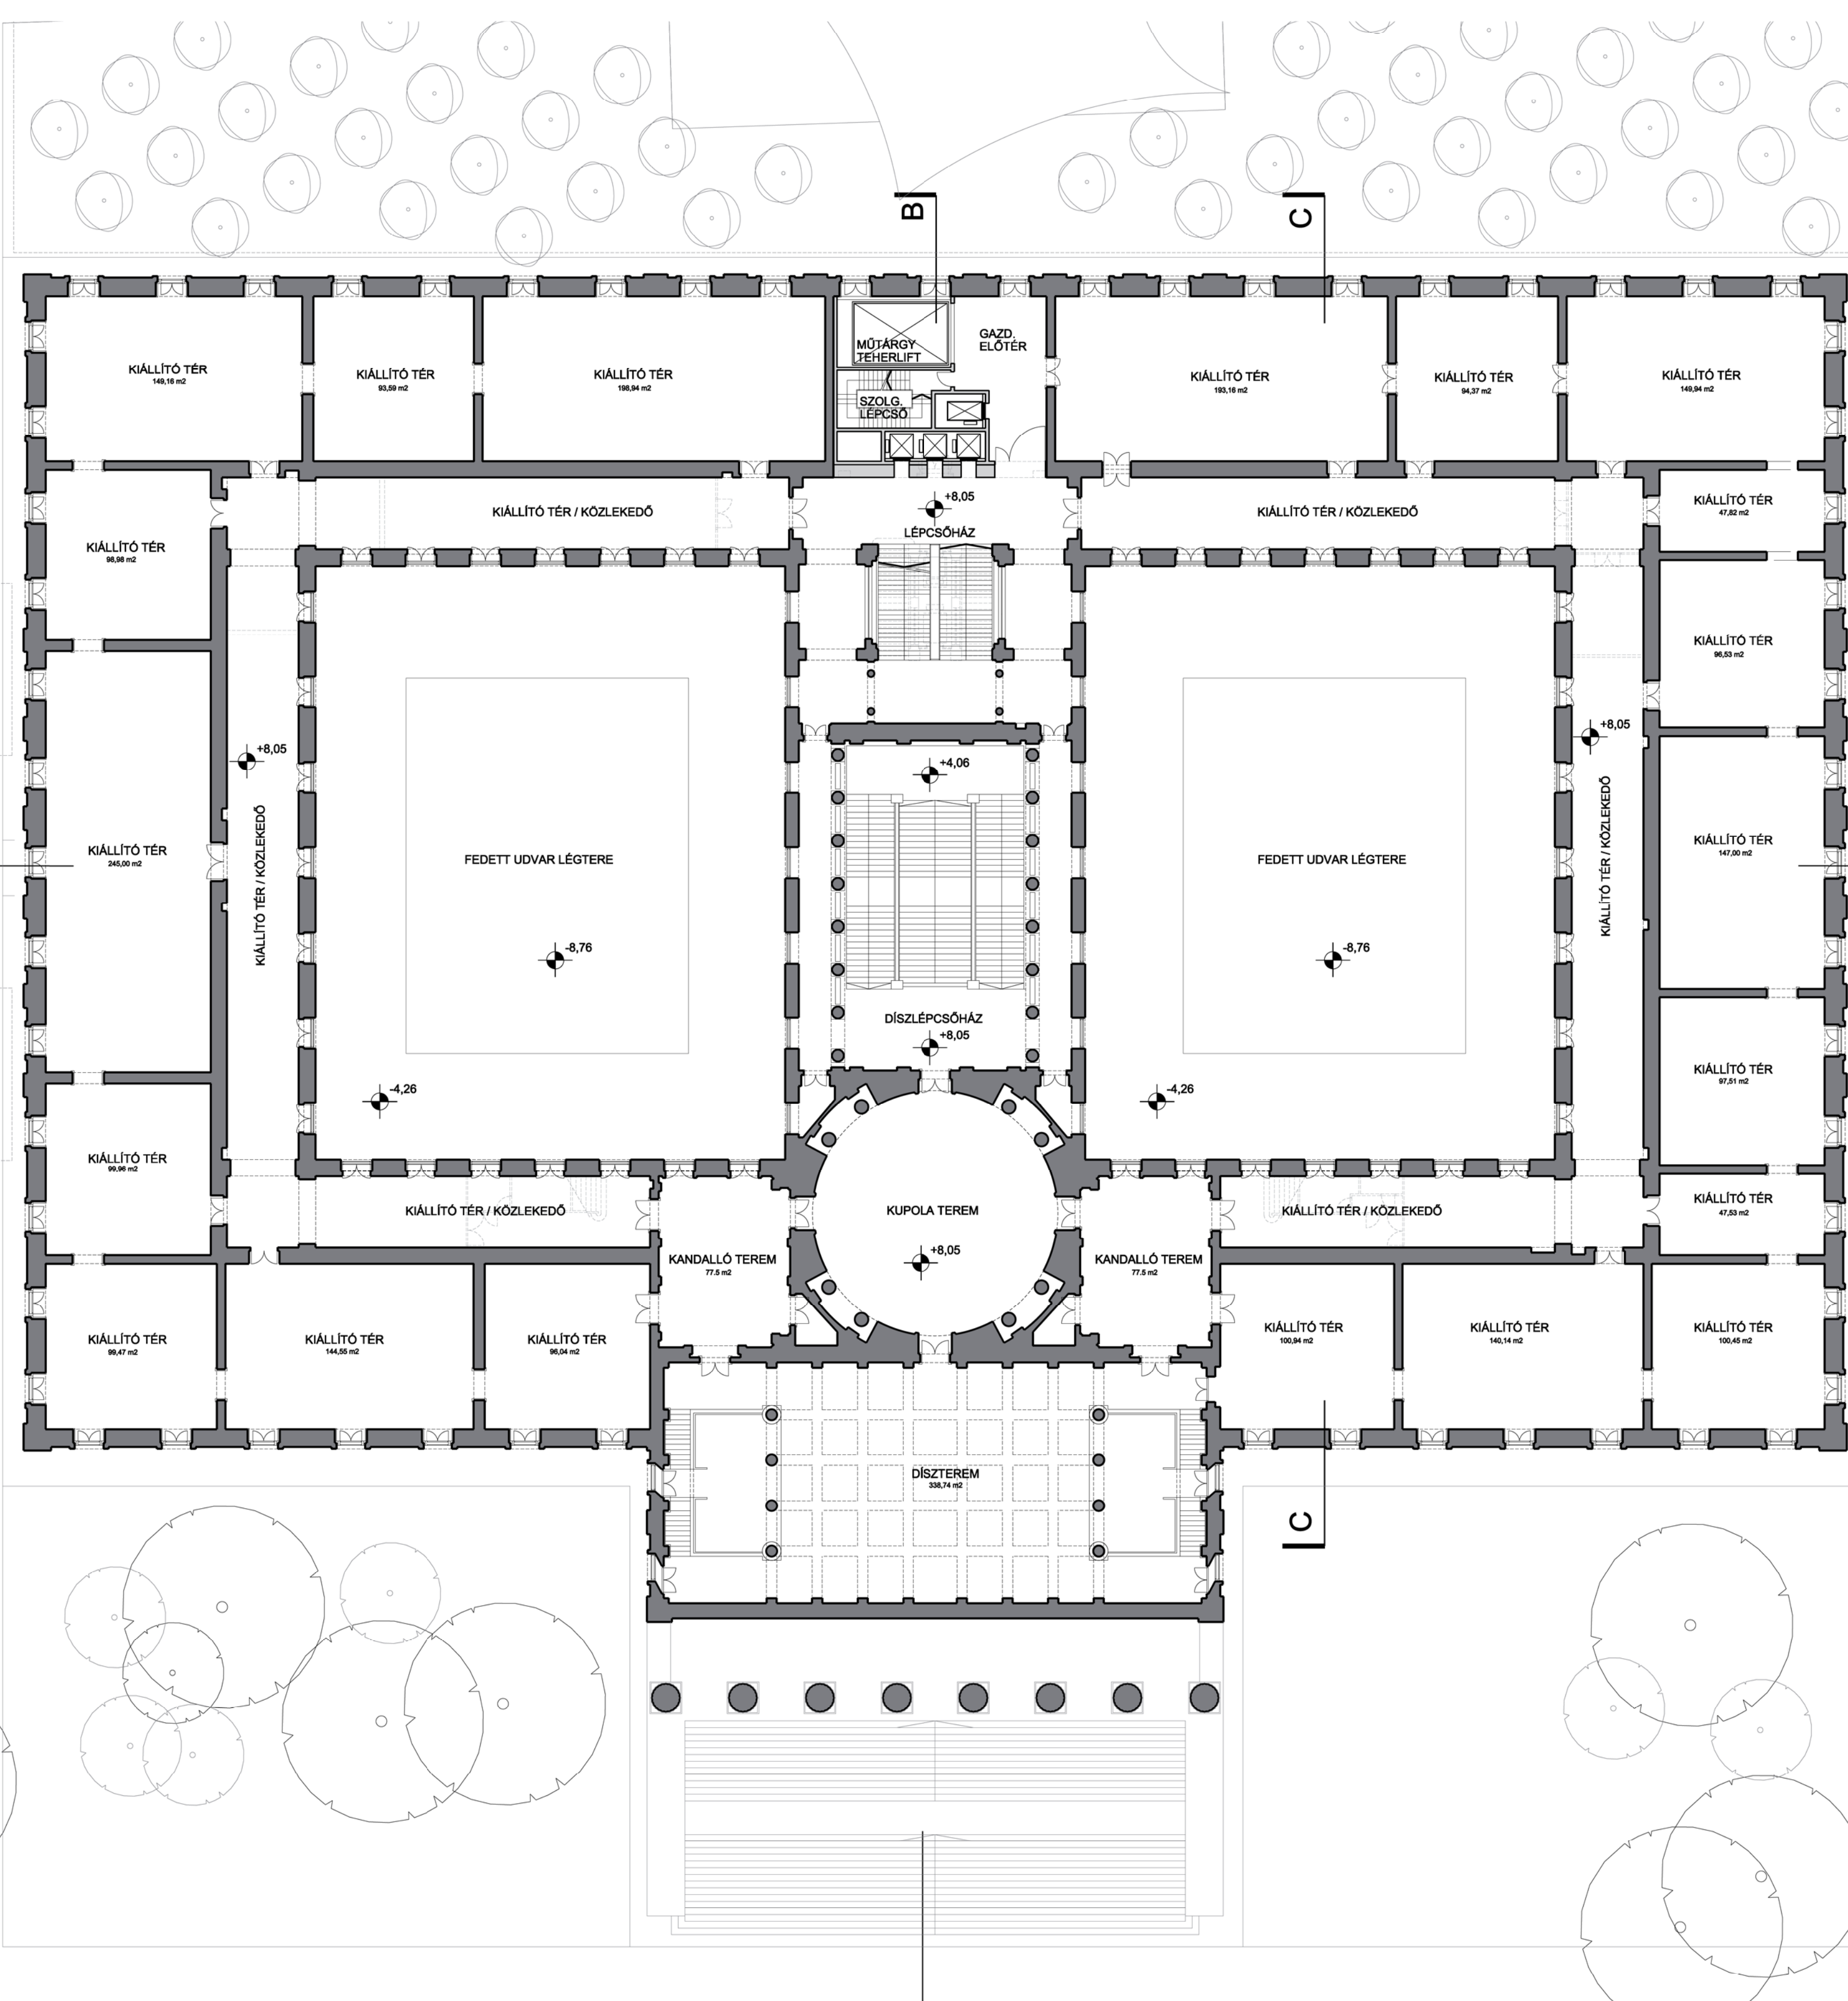

2. emelet
M= 1:250