


The Overlaid House

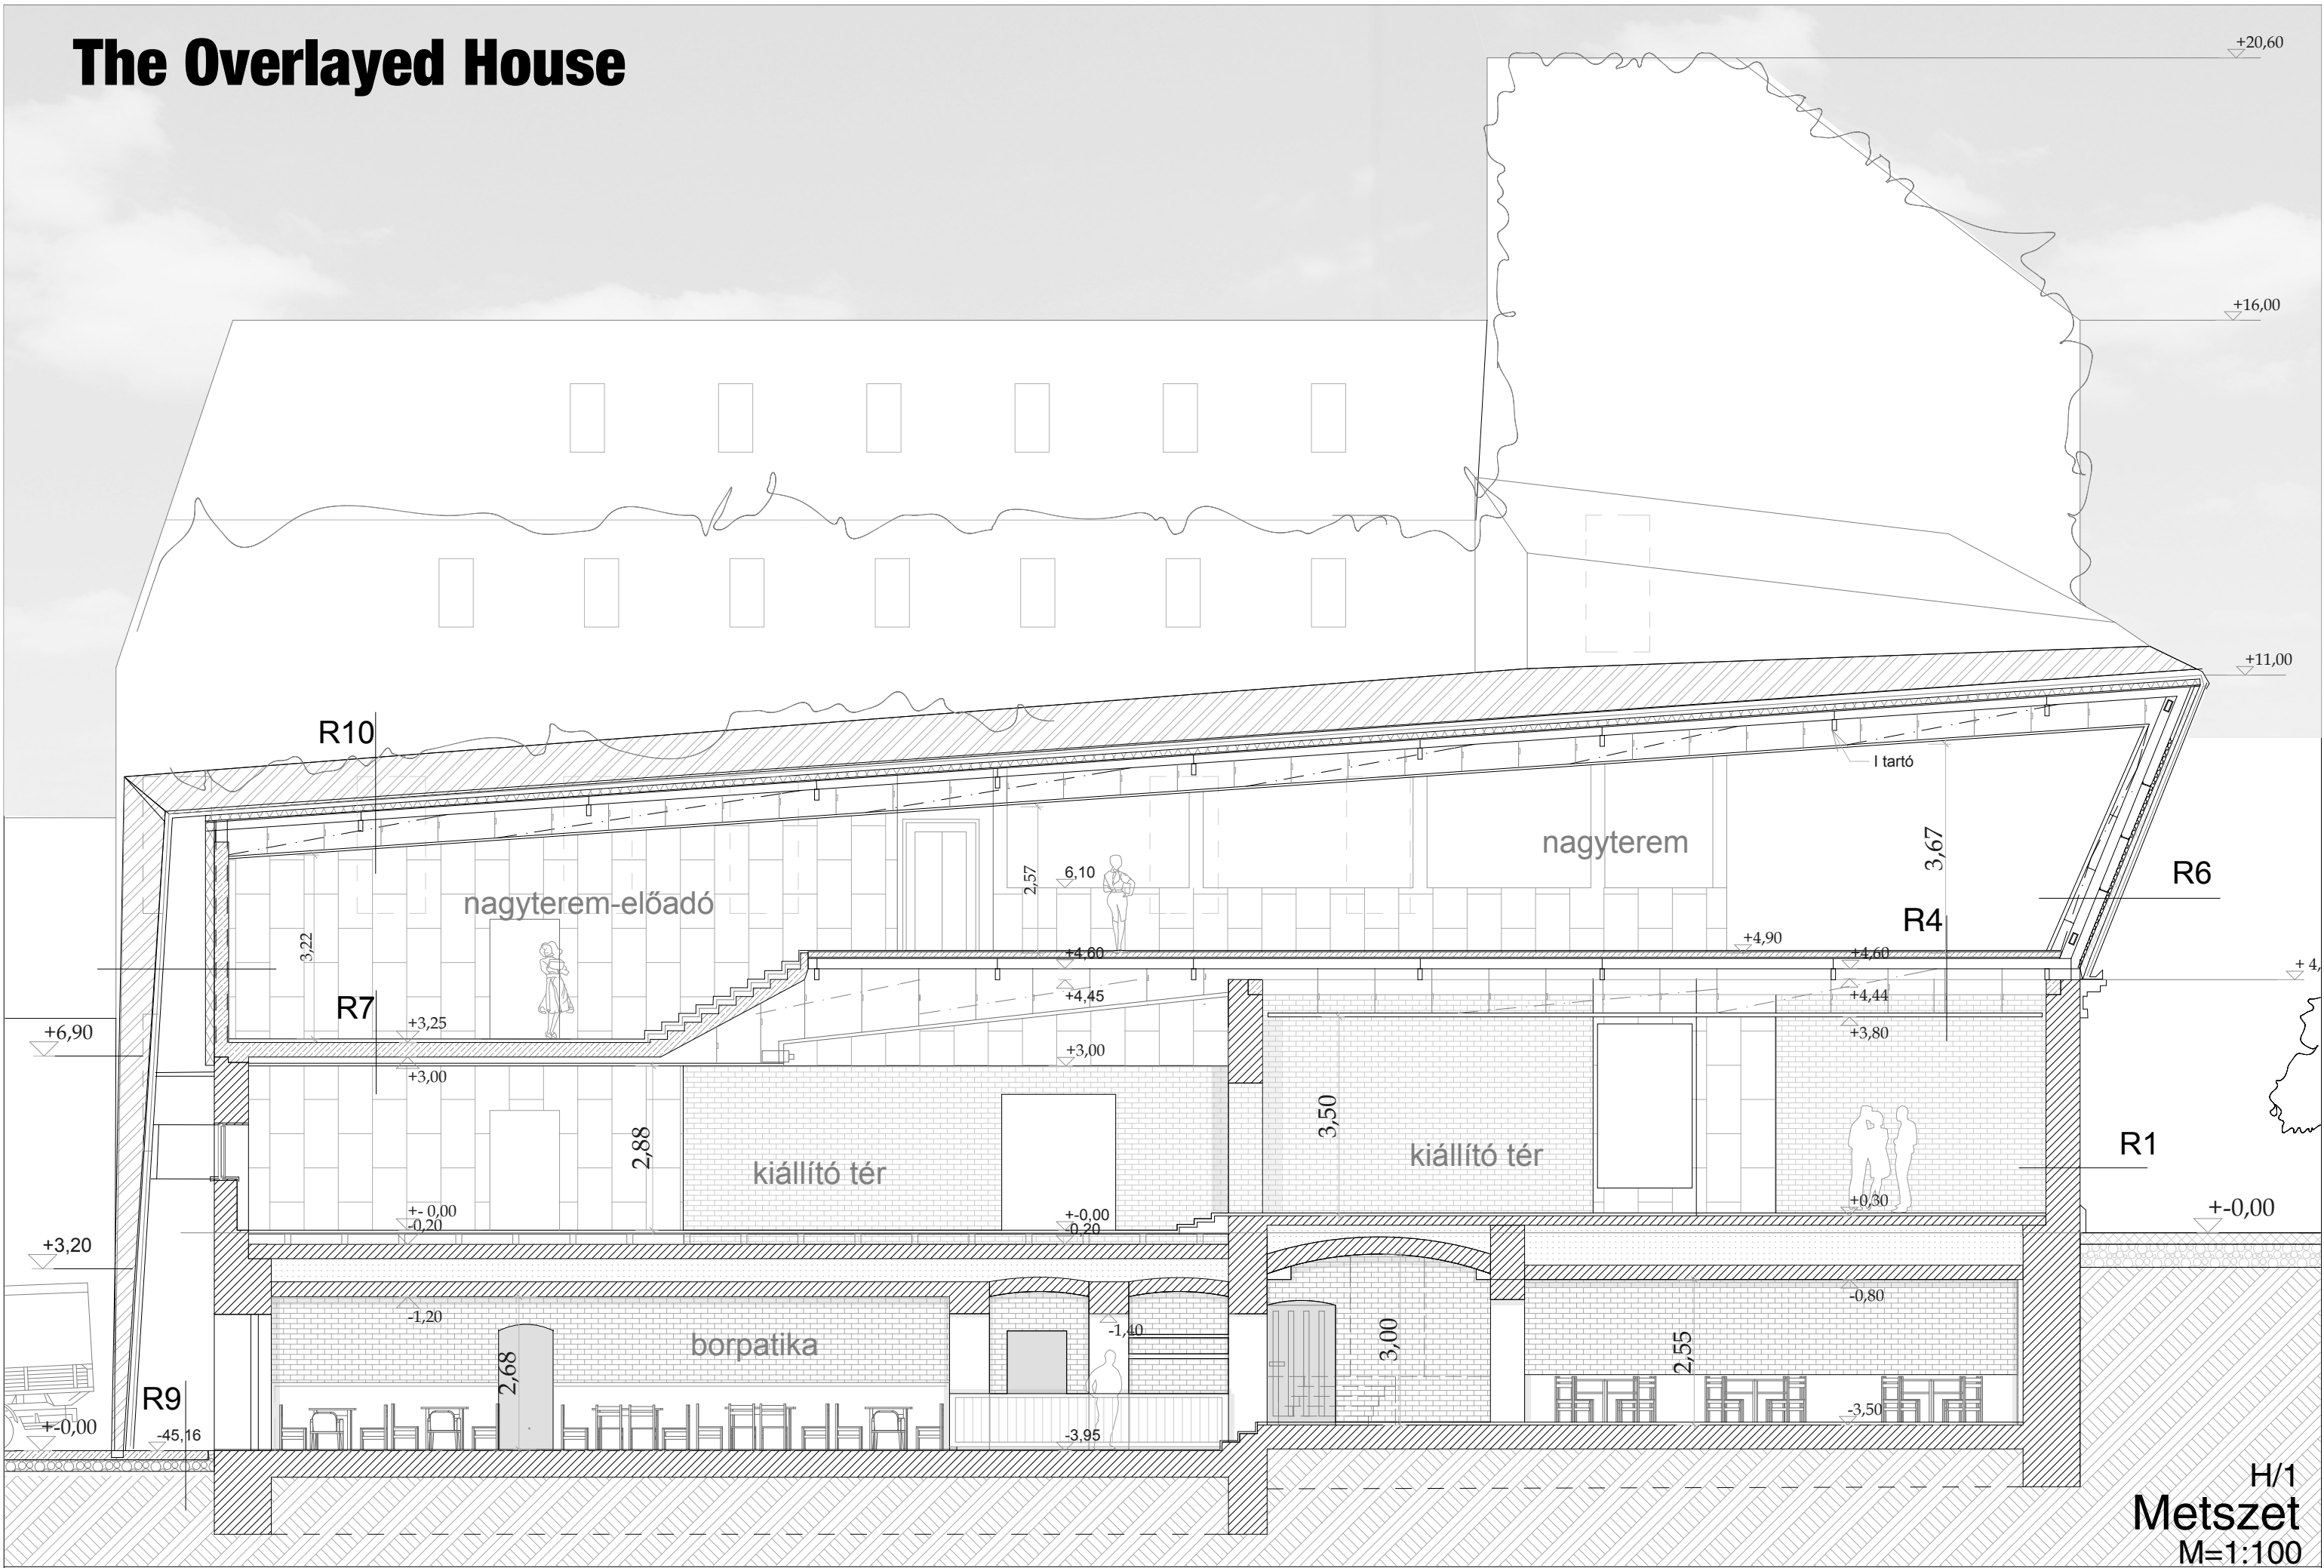

H/1
Metszet
M=1:100