


helyiség	m ²
01	29,44
02	9,81
03	2,25
04	2,49
05	2,49
06	2,00
07	1,35
08	2,07
09	2,49
10	2,06
11	2,24
12	5,20
13	5,35
14	31,90
15	24,22
16	36,81
17	12,59
18	12,02
19	4,58

Alaprajz M = 1 : 100

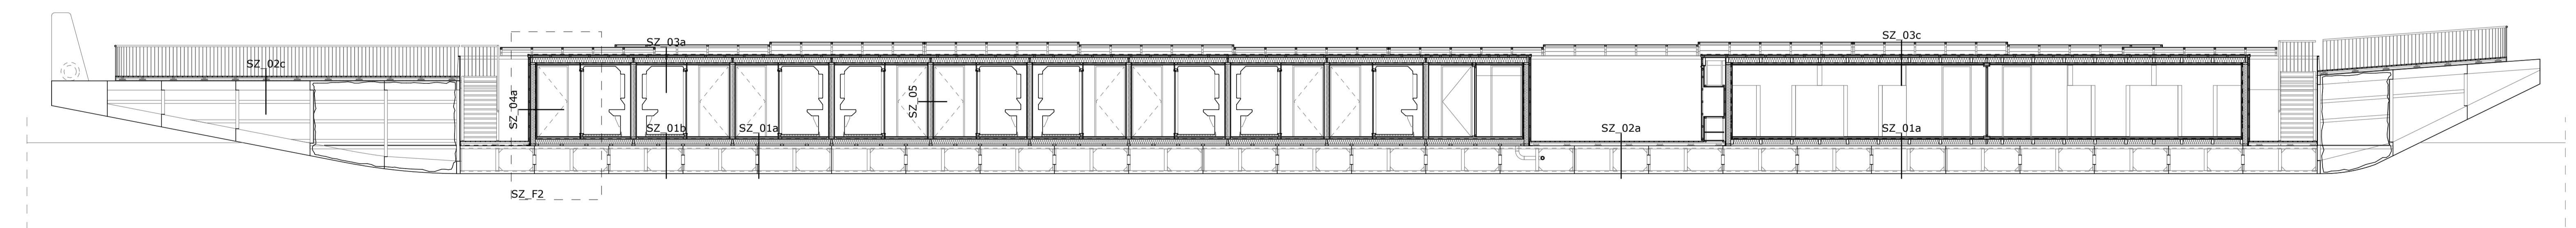

SZ_A metszet M = 1 : 100